


**SKETCH OF STRATA LOT 13
DISTRICT LOT 2247 GROUP 1
NWD STRATA PLAN BCS3916**



SCALE 1 : 750 DISTANCES ARE IN METRES

LEGEND

- SL DENOTES STRATA LOT
- ha DENOTES HECTARES
- © DENOTES COMMON PROPERTY
- (R) DENOTES RADIAL

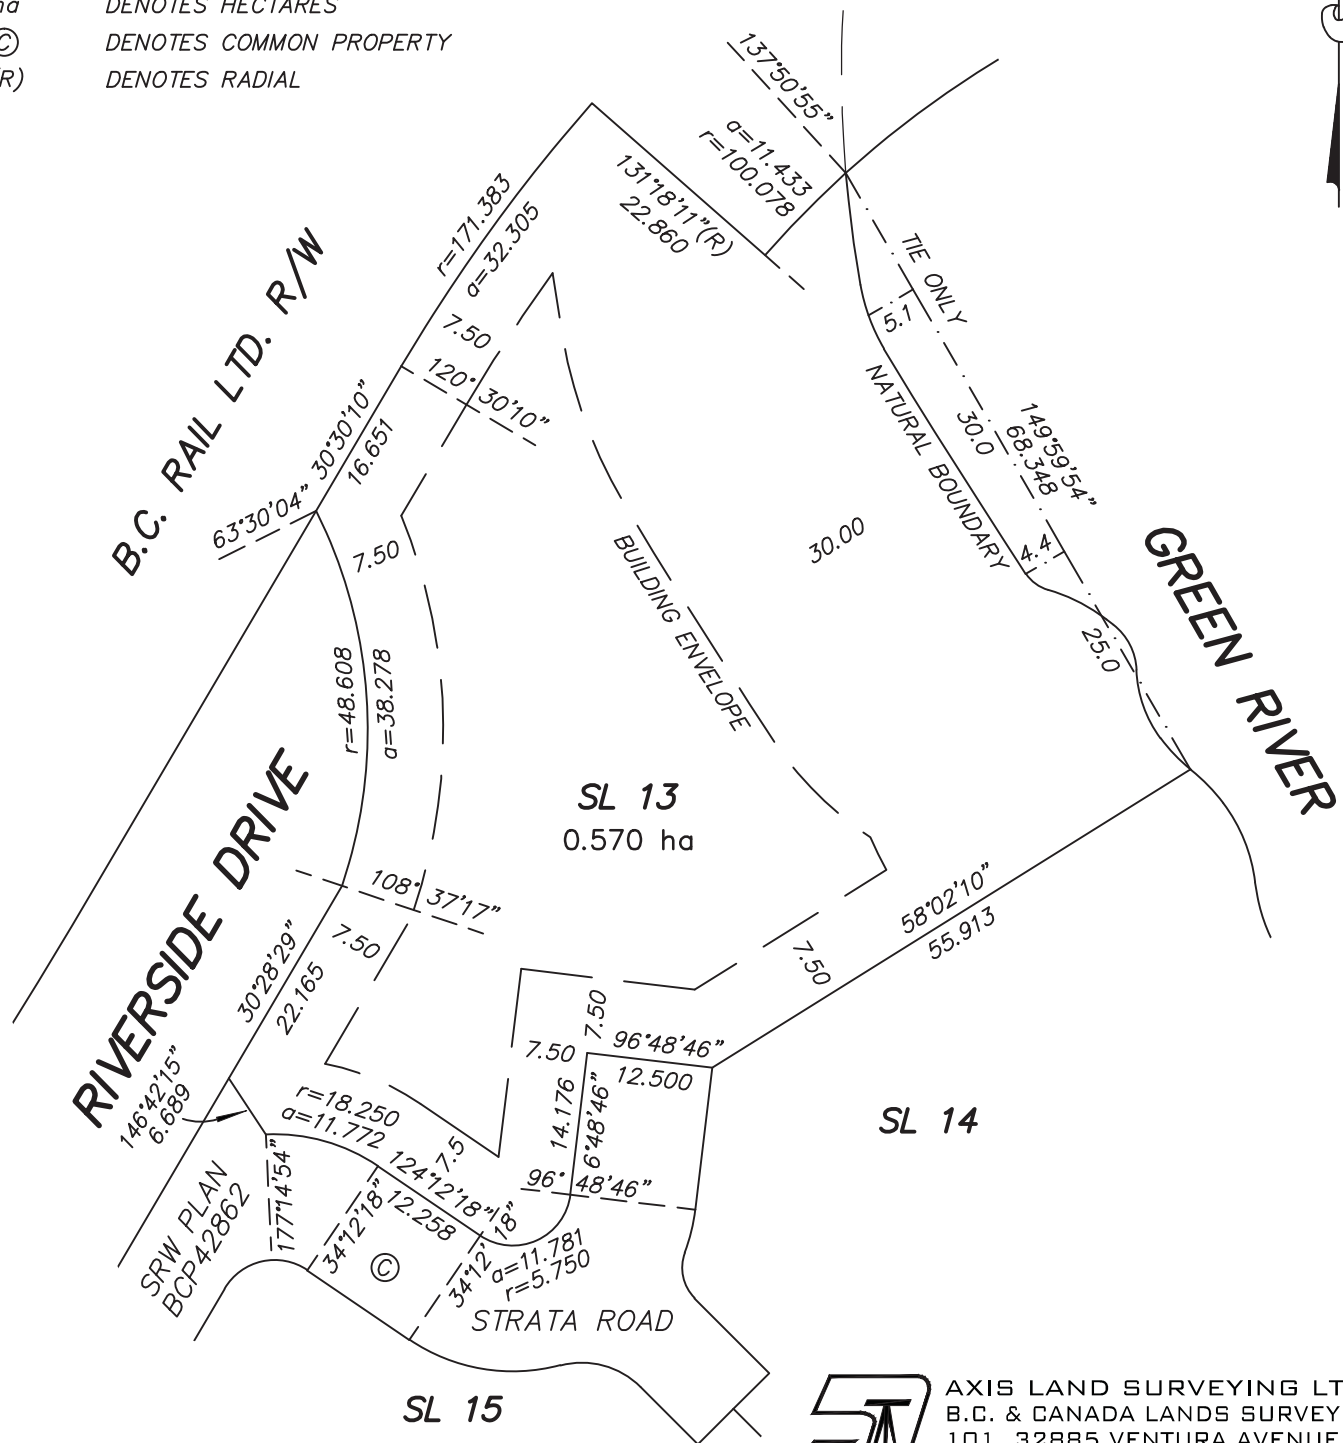

JULY 19, 2016



AXIS LAND SURVEYING LTD.
B.C. & CANADA LANDS SURVEYORS
101, 32885 VENTURA AVENUE
ABBOTSFORD, B.C. V2S 6A3
T. 604-853-2700 F. 604-853-2710
FILE : M 4217
DWG : 4217-BS2-SKETCH (SL13)



**SKETCH OF STRATA LOT 14
DISTRICT LOT 2247 GROUP 1
NWD STRATA PLAN BCS3916**



SCALE 1 : 750 DISTANCES ARE IN METRES

LEGEND

- SL DENOTES STRATA LOT
- ha DENOTES HECTARES
- © DENOTES COMMON PROPERTY

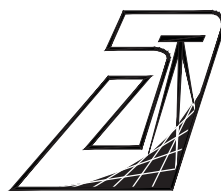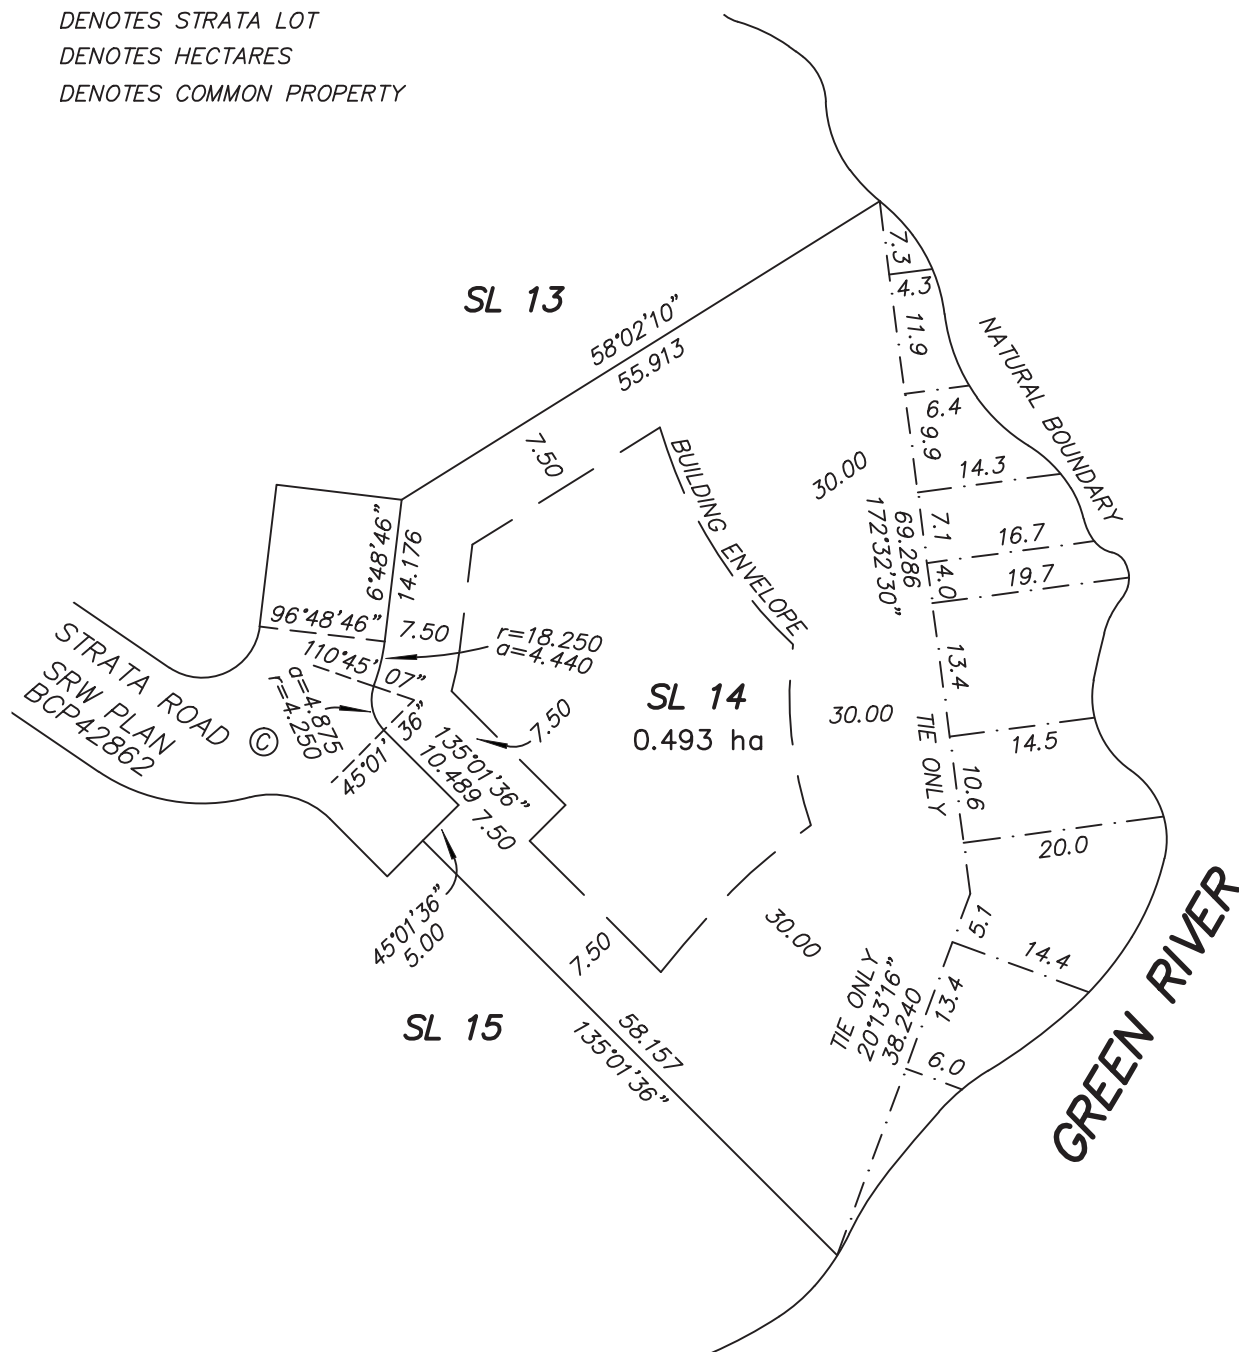

AXIS LAND SURVEYING LTD.
B.C. & CANADA LANDS SURVEYORS
101, 32885 VENTURA AVENUE
ABBOTSFORD, B.C. V2S 6A3
T. 604-853-2700 F. 604-853-2710
FILE : M 4217
DWG : 4217-BS2-SKETCH (SL14)

JULY 19, 2016


**SKETCH OF STRATA LOT 15
DISTRICT LOT 2247 GROUP 1
NWD STRATA PLAN BCS3916**




SCALE 1 : 750 DISTANCES ARE IN METRES

LEGEND

- SL DENOTES STRATA LOT
- ha DENOTES HECTARES
- © DENOTES COMMON PROPERTY

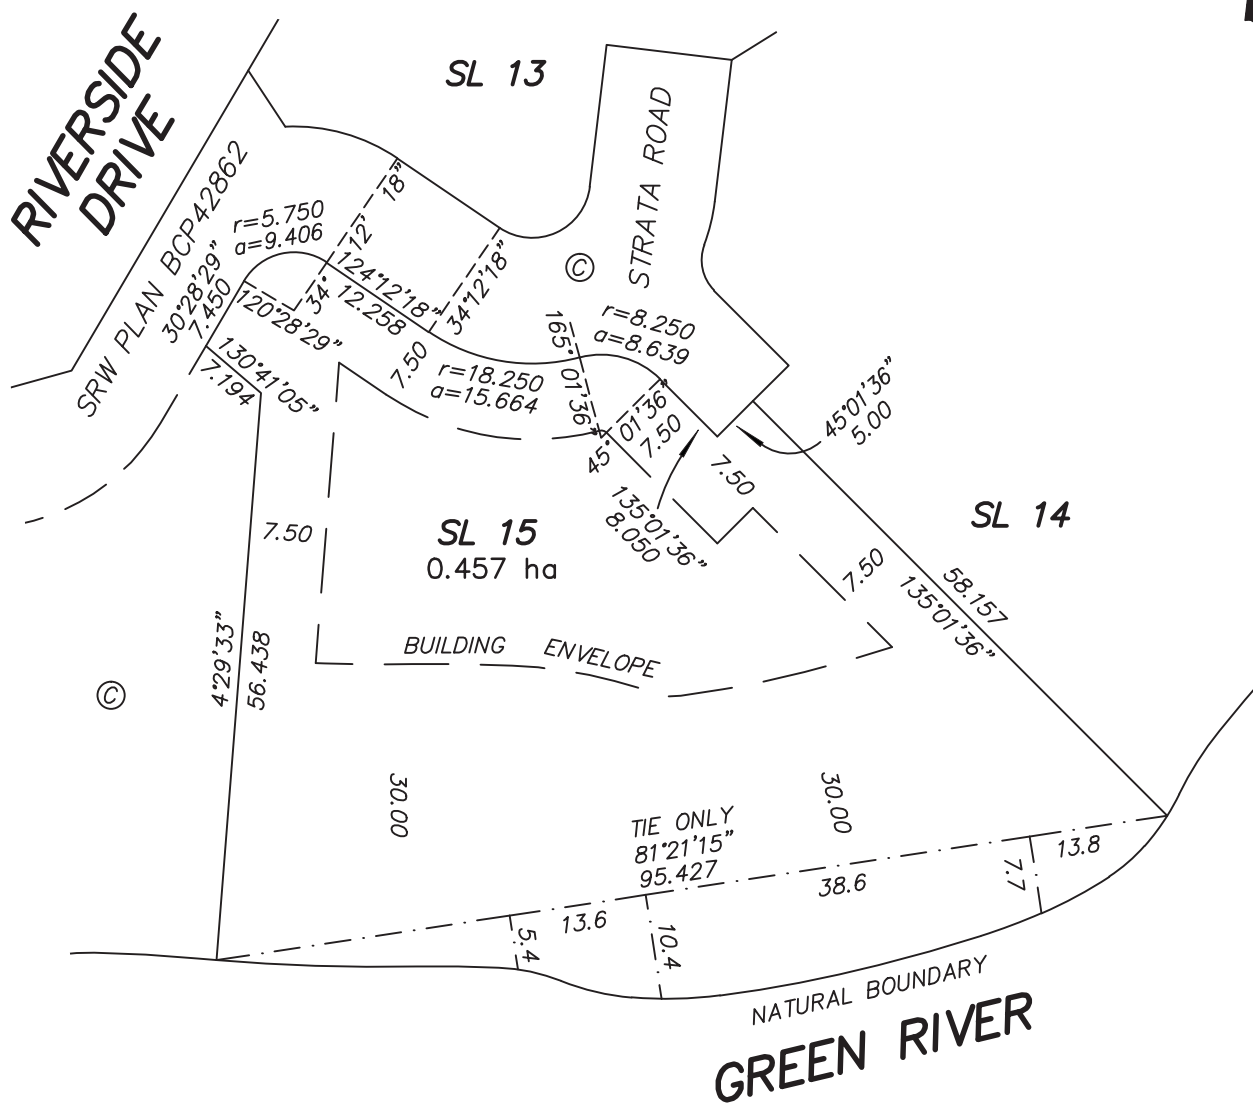

JULY 19, 2016

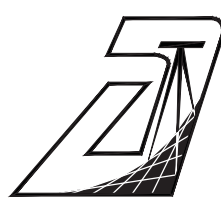

AXIS LAND SURVEYING LTD.
B.C. & CANADA LANDS SURVEYORS
101, 32885 VENTURA AVENUE
ABBOTSFORD, B.C. V2S 6A3
T. 604-853-2700 F. 604-853-2710
FILE : M 4217
DWG : 4217-BS2-SKETCH (SL15)



**SKETCH OF STRATA LOT 16
DISTRICT LOT 2247 GROUP 1
NWD STRATA PLAN BCS3916**



SCALE 1 : 750 DISTANCES ARE IN METRES

LEGEND

- SL DENOTES STRATA LOT
- ha DENOTES HECTARES
- © DENOTES COMMON PROPERTY

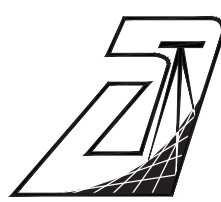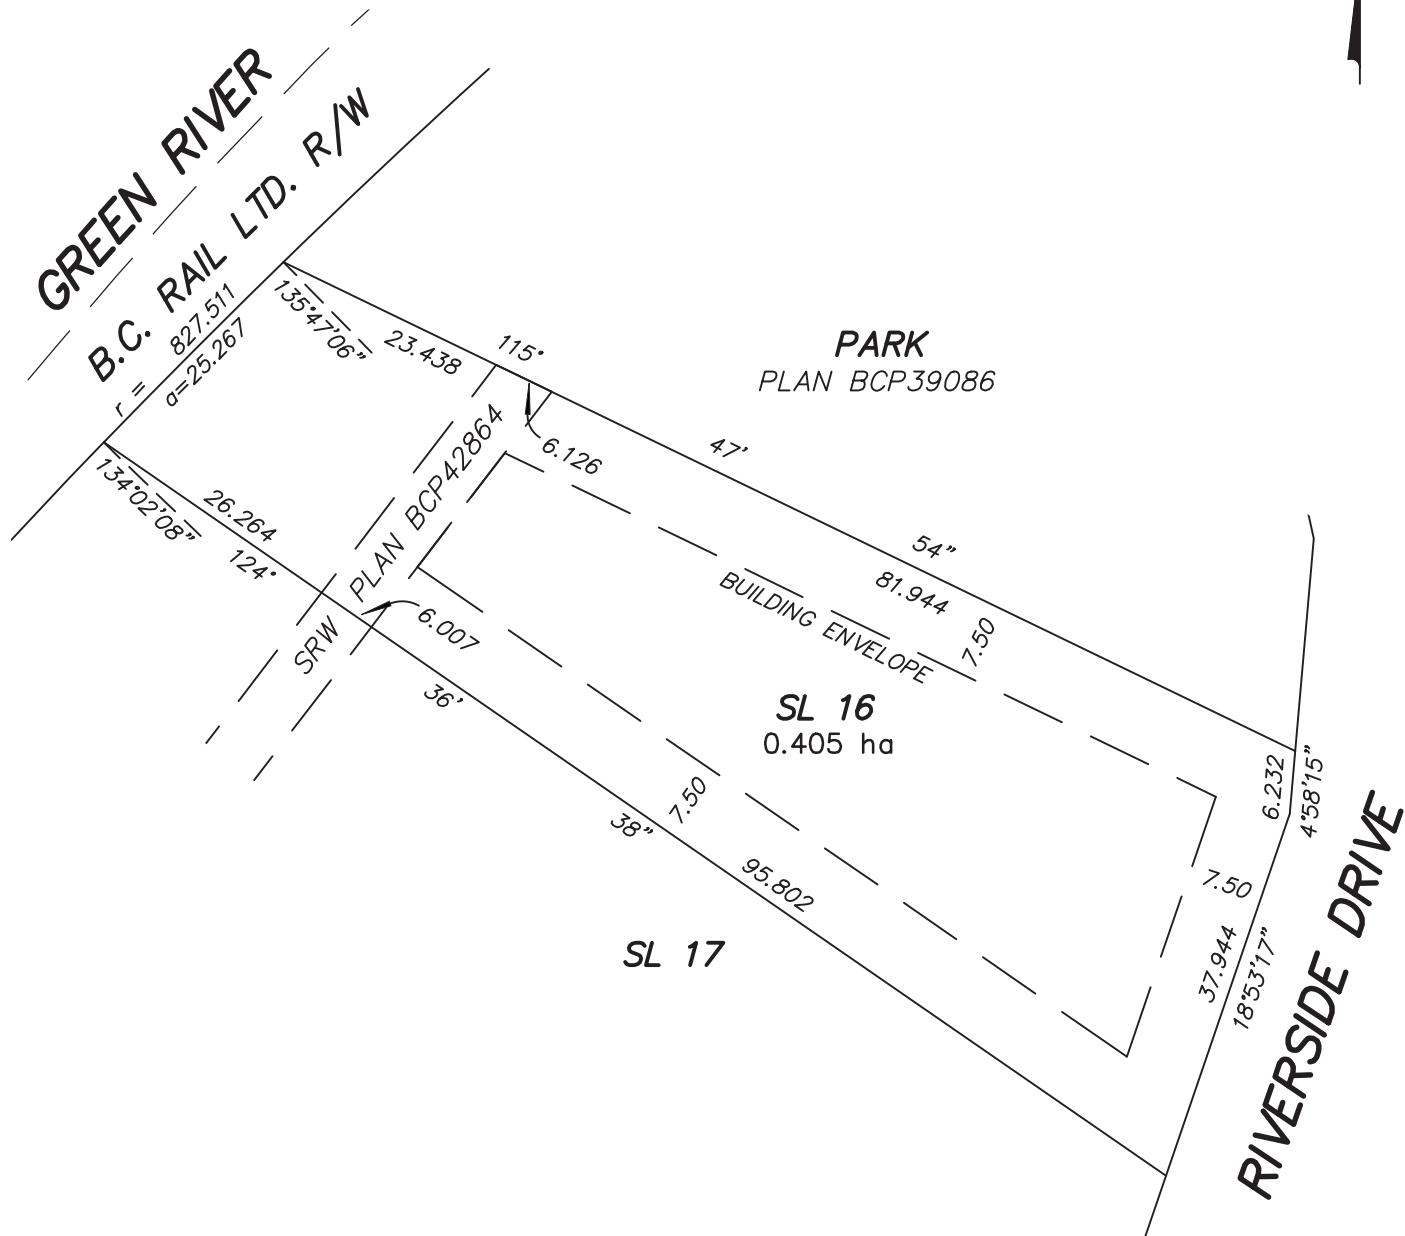

AXIS LAND SURVEYING LTD.
B.C. & CANADA LANDS SURVEYORS
101, 32885 VENTURA AVENUE
ABBOTSFORD, B.C. V2S 6A3
T. 604-853-2700 F. 604-853-2710
FILE : M 4217
DWG : 4217-BS2-SKETCH (SL 16)

JULY 19, 2016


**SKETCH OF STRATA LOT 19
DISTRICT LOT 2247 GROUP 1
NWD STRATA PLAN BCS3916**




SCALE 1 : 750 DISTANCES ARE IN METRES

LEGEND

- SL DENOTES STRATA LOT
- ha DENOTES HECTARES
- © DENOTES COMMON PROPERTY

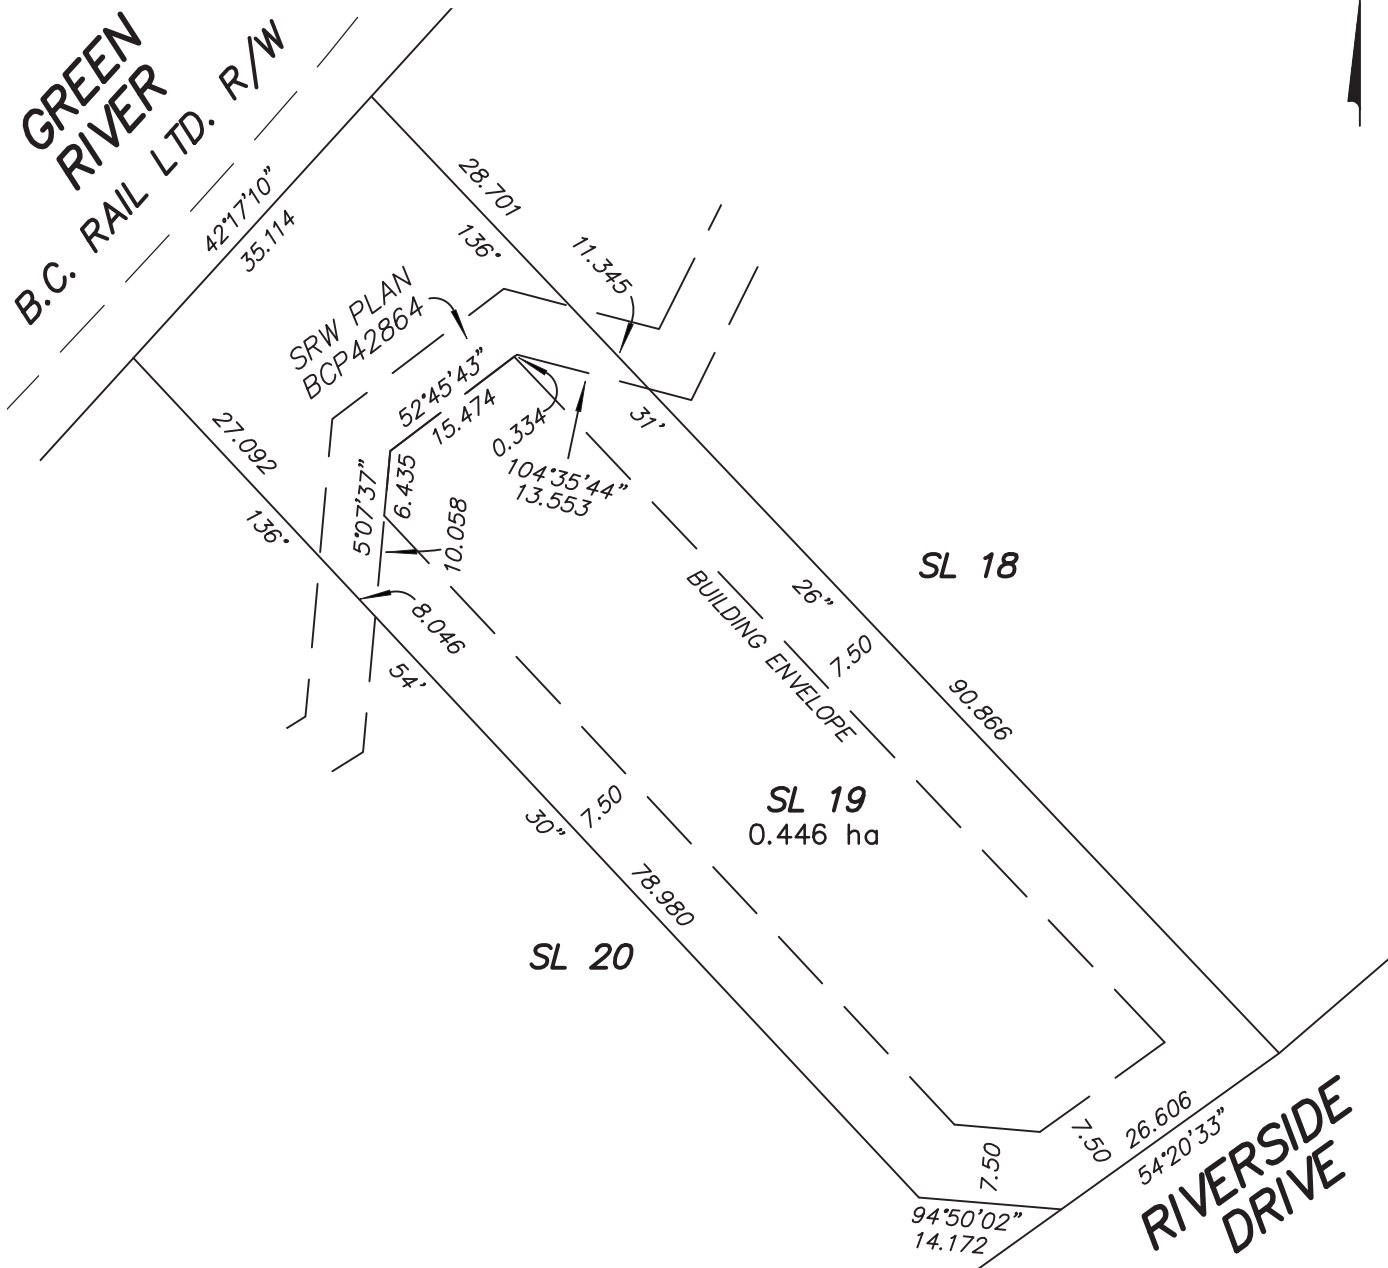

JULY 19, 2016

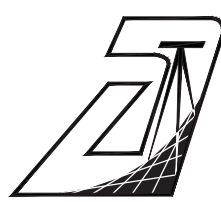

AXIS LAND SURVEYING LTD.
B.C. & CANADA LANDS SURVEYORS
101, 32885 VENTURA AVENUE
ABBOTSFORD, B.C. V2S 6A3
T. 604-853-2700 F. 604-853-2710
FILE : M 4217
DWG : 4217-BS2-SKETCH (SL19)


**SKETCH OF STRATA LOT 20
DISTRICT LOT 2247 GROUP 1
NWD STRATA PLAN BCS3916**




SCALE 1 : 750 DISTANCES ARE IN METRES

LEGEND

- SL DENOTES STRATA LOT
- ha DENOTES HECTARES
- © DENOTES COMMON PROPERTY

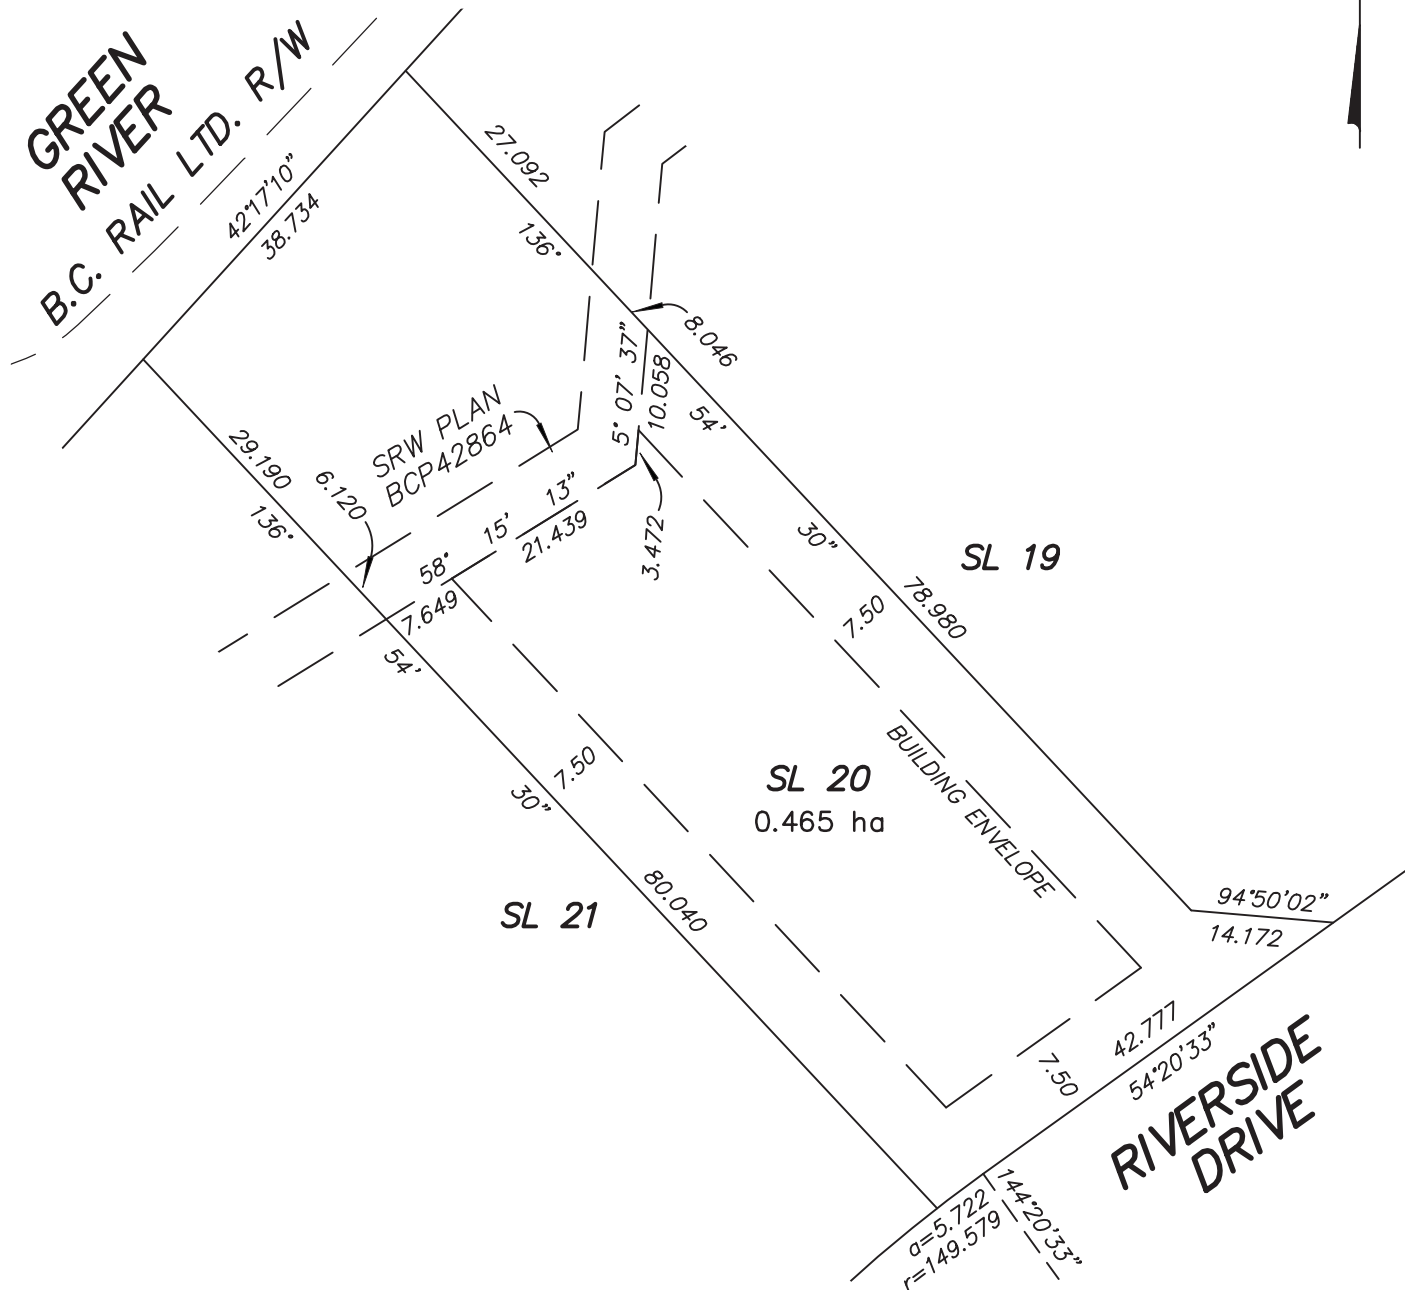

JULY 19, 2016

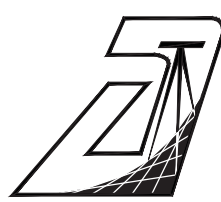

AXIS LAND SURVEYING LTD.
B.C. & CANADA LANDS SURVEYORS
101, 32885 VENTURA AVENUE
ABBOTSFORD, B.C. V2S 6A3
T. 604-853-2700 F. 604-853-2710
FILE : M 4217
DWG : 4217-BS2-SKETCH (SL20)


**SKETCH OF STRATA LOT 21
DISTRICT LOT 2247 GROUP 1
NWD STRATA PLAN BCS3916**




SCALE 1 : 750 DISTANCES ARE IN METRES

LEGEND

- SL DENOTES STRATA LOT
- ha DENOTES HECTARES
- © DENOTES COMMON PROPERTY

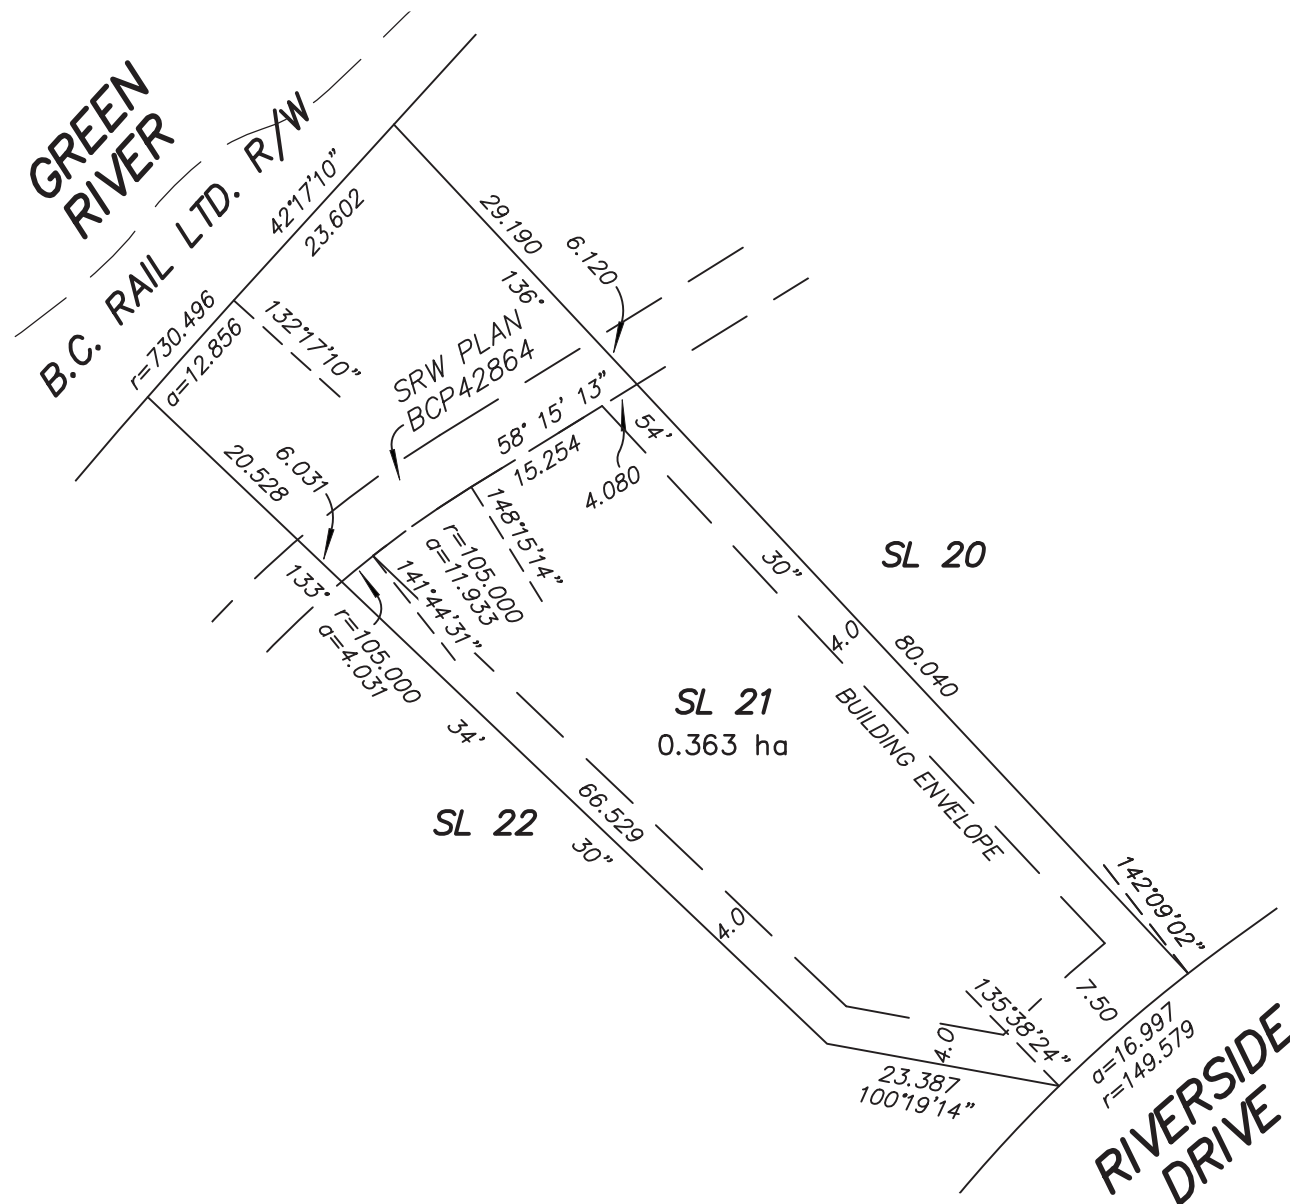

JULY 19, 2016

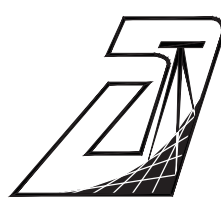

AXIS LAND SURVEYING LTD.
 B.C. & CANADA LANDS SURVEYORS
 101, 32885 VENTURA AVENUE
 ABBOTSFORD, B.C. V2S 6A3
 T. 604-853-2700 F. 604-853-2710
 FILE : M 4217
 DWG : 4217-BS2-SKETCH (SL21)


**SKETCH OF STRATA LOT 22
DISTRICT LOT 2247 GROUP 1
NWD STRATA PLAN BCS3916**




SCALE 1 : 750 DISTANCES ARE IN METRES

LEGEND

- SL DENOTES STRATA LOT
- ha DENOTES HECTARES
- © DENOTES COMMON PROPERTY

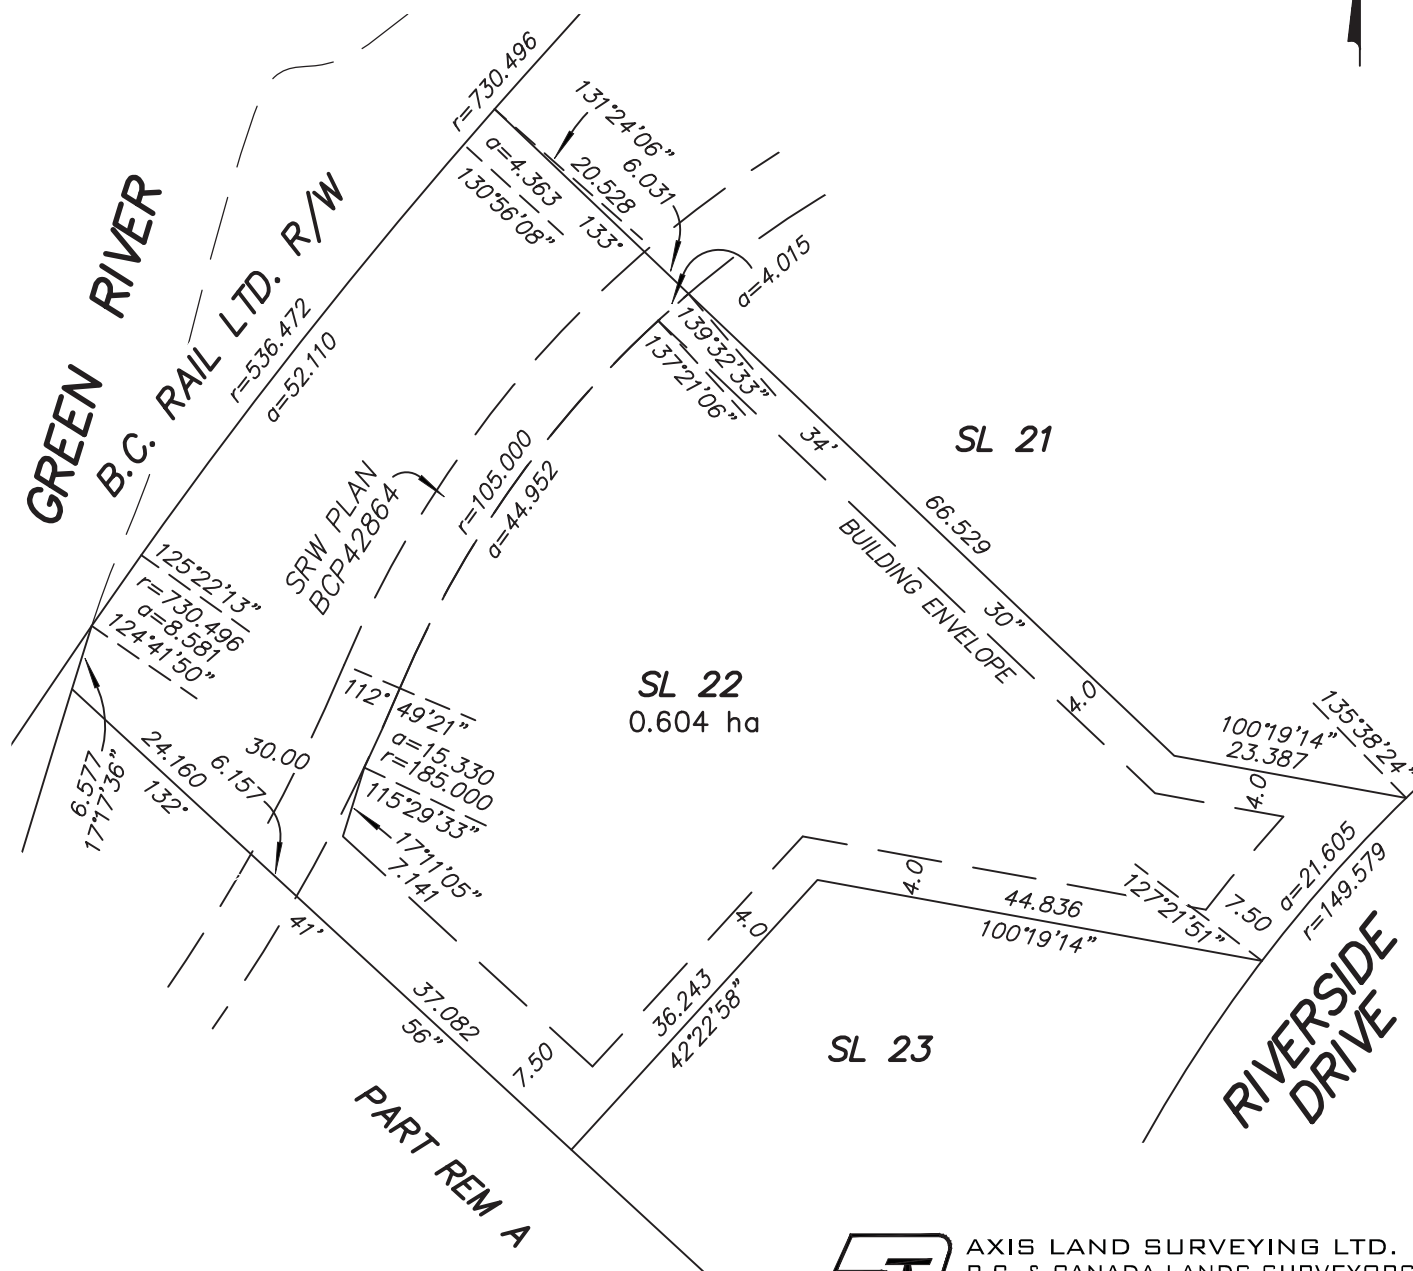

JULY 19, 2016

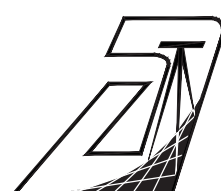

AXIS LAND SURVEYING LTD.
B.C. & CANADA LANDS SURVEYORS
101, 32885 VENTURA AVENUE
ABBOTSFORD, B.C. V2S 6A3
T. 604-853-2700 F. 604-853-2710
FILE : M 4217
DWG : 4217-BS2-SKETCH (SL22)


**SKETCH OF STRATA LOT 28
DISTRICT LOT 2247 GROUP 1
NWD STRATA PLAN BCS3916**




SCALE 1 : 750 DISTANCES ARE IN METRES

LEGEND

- SL DENOTES STRATA LOT
- ha DENOTES HECTARES
- © DENOTES COMMON PROPERTY

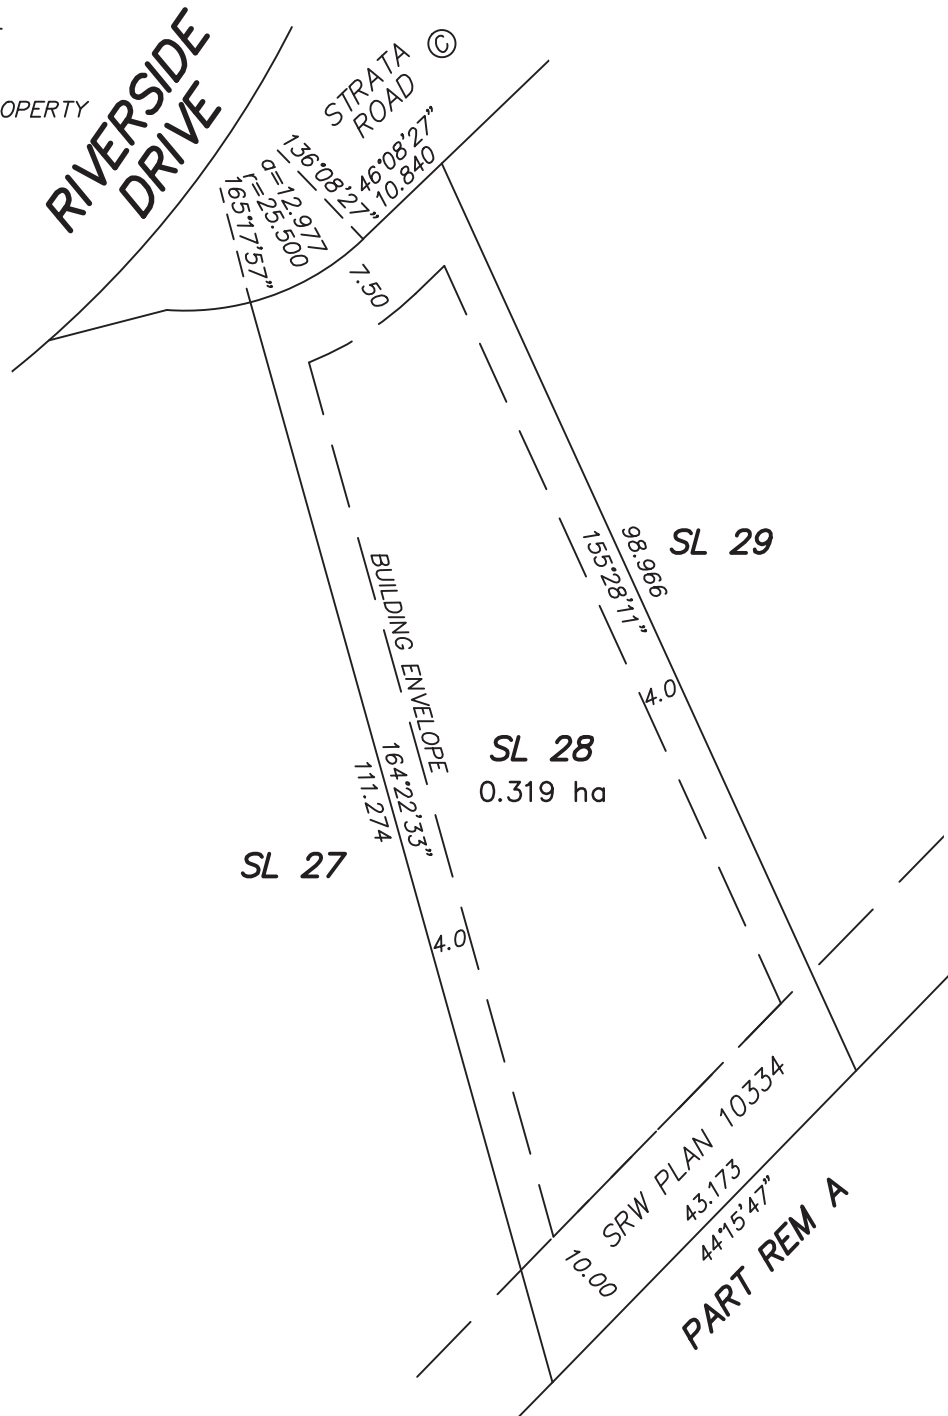

JULY 19, 2016

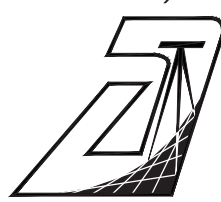

AXIS LAND SURVEYING LTD.
 B.C. & CANADA LANDS SURVEYORS
 101, 32885 VENTURA AVENUE
 ABBOTSFORD, B.C. V2S 6A3
 T. 604-853-2700 F. 604-853-2710
 FILE : M 4217
 DWG : 4217-BS2-SKETCH (SL28)


**SKETCH OF STRATA LOT 30
DISTRICT LOT 2247 GROUP 1
NWD STRATA PLAN BCS3916**




SCALE 1 : 750 DISTANCES ARE IN METRES

LEGEND

- SL DENOTES STRATA LOT
- ha DENOTES HECTARES
- © DENOTES COMMON PROPERTY

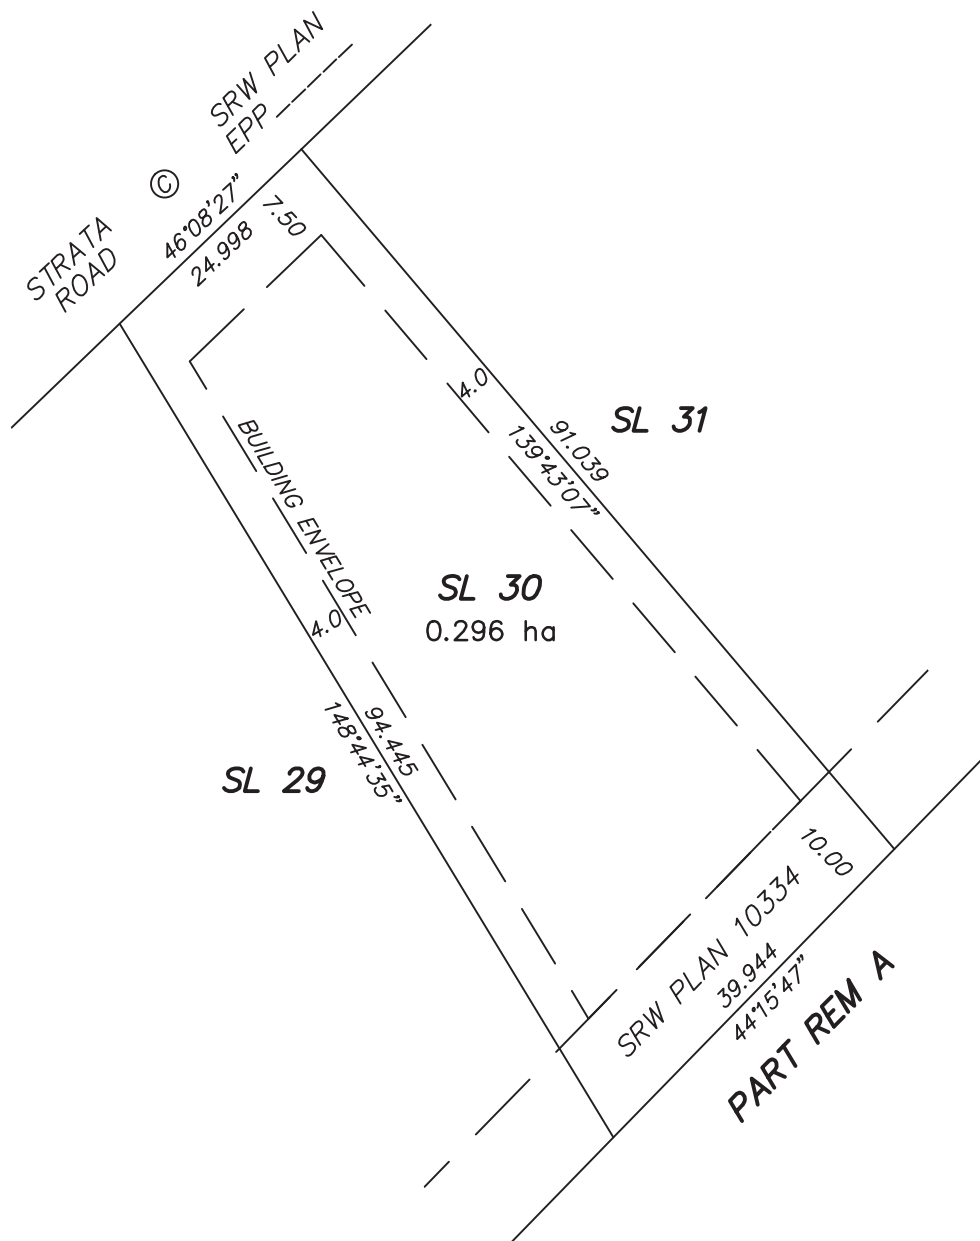

JULY 19, 2016

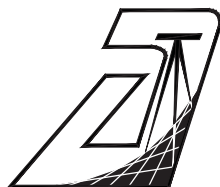

AXIS LAND SURVEYING LTD.
B.C. & CANADA LANDS SURVEYORS
101, 32885 VENTURA AVENUE
ABBOTSFORD, B.C. V2S 6A3
T. 604-853-2700 F. 604-853-2710
FILE : M 4217
DWG : 4217-BS2-SKETCH (SL30)



**SKETCH OF STRATA LOT 31
DISTRICT LOT 2247 GROUP 1
NWD STRATA PLAN BCS3916**



SCALE 1 : 750 DISTANCES ARE IN METRES

LEGEND

- SL DENOTES STRATA LOT
- ha DENOTES HECTARES
- © DENOTES COMMON PROPERTY

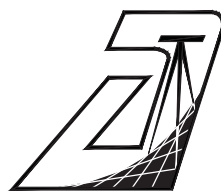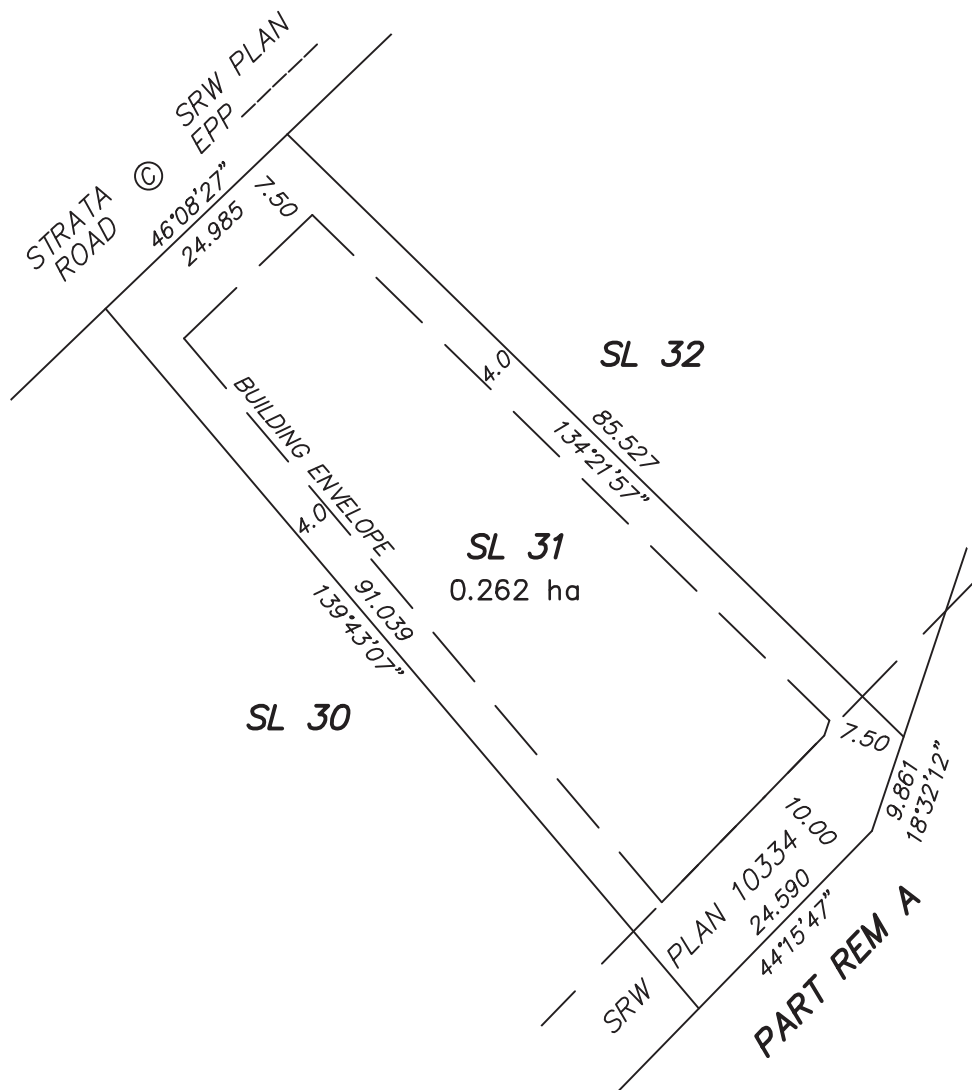

AXIS LAND SURVEYING LTD.
B.C. & CANADA LANDS SURVEYORS
101, 32885 VENTURA AVENUE
ABBOTSFORD, B.C. V2S 6A3
T. 604-853-2700 F. 604-853-2710
FILE : M 4217
DWG : 4217-BS2-SKETCH (SL31)

JULY 19, 2016


**SKETCH OF STRATA LOT 32
DISTRICT LOT 2247 GROUP 1
NWD STRATA PLAN BCS3916**




SCALE 1 : 750 DISTANCES ARE IN METRES

LEGEND

- SL DENOTES STRATA LOT
- ha DENOTES HECTARES
- © DENOTES COMMON PROPERTY

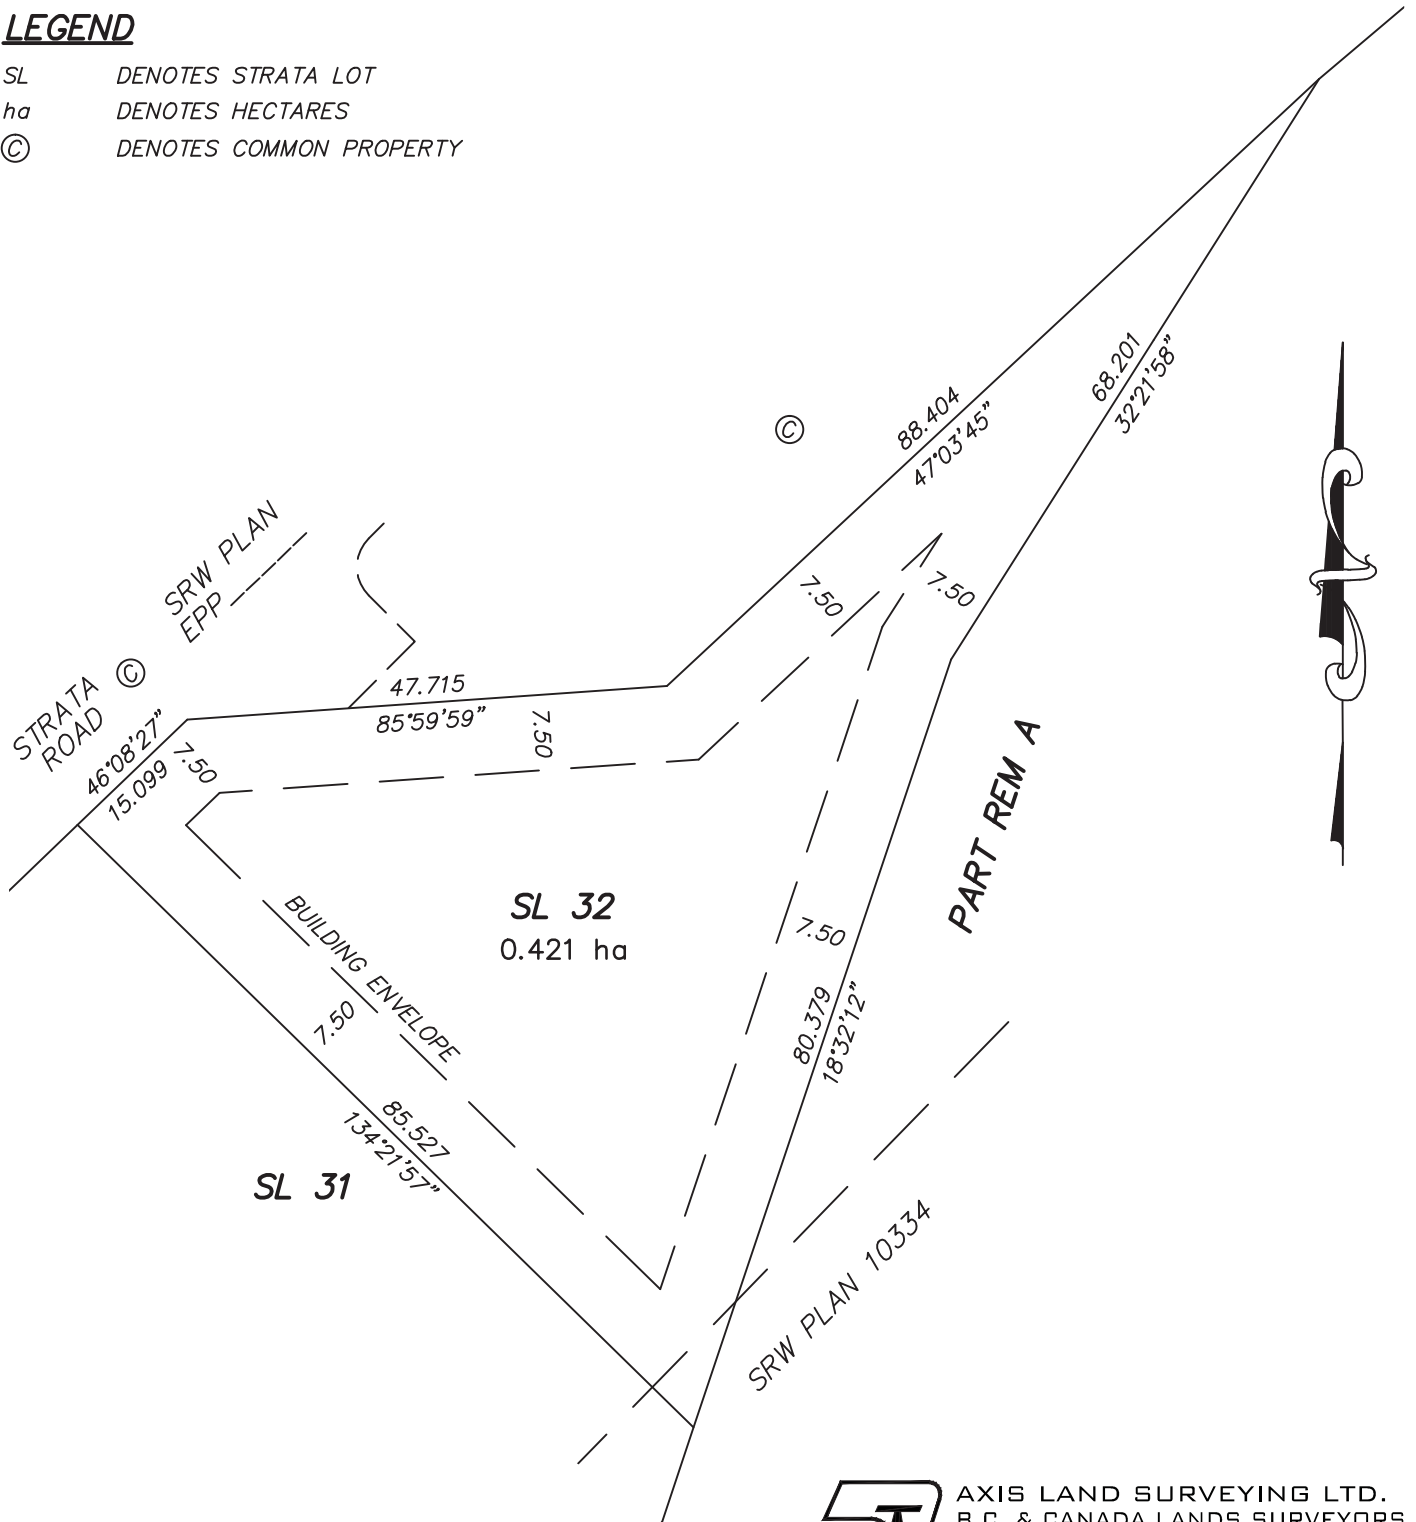

JULY 19, 2016

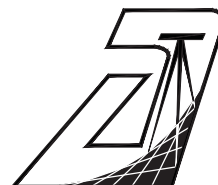

AXIS LAND SURVEYING LTD.
B.C. & CANADA LANDS SURVEYORS
101, 32885 VENTURA AVENUE
ABBOTSFORD, B.C. V2S 6A3
T. 604-853-2700 F. 604-853-2710
FILE : M 4217
DWG : 4217-BS2-SKETCH (SL32)


**SKETCH OF STRATA LOT 34
DISTRICT LOT 2247 GROUP 1
NWD STRATA PLAN BCS3916**




SCALE 1 : 750 DISTANCES ARE IN METRES

LEGEND

- SL DENOTES STRATA LOT
- ha DENOTES HECTARES
- © DENOTES COMMON PROPERTY

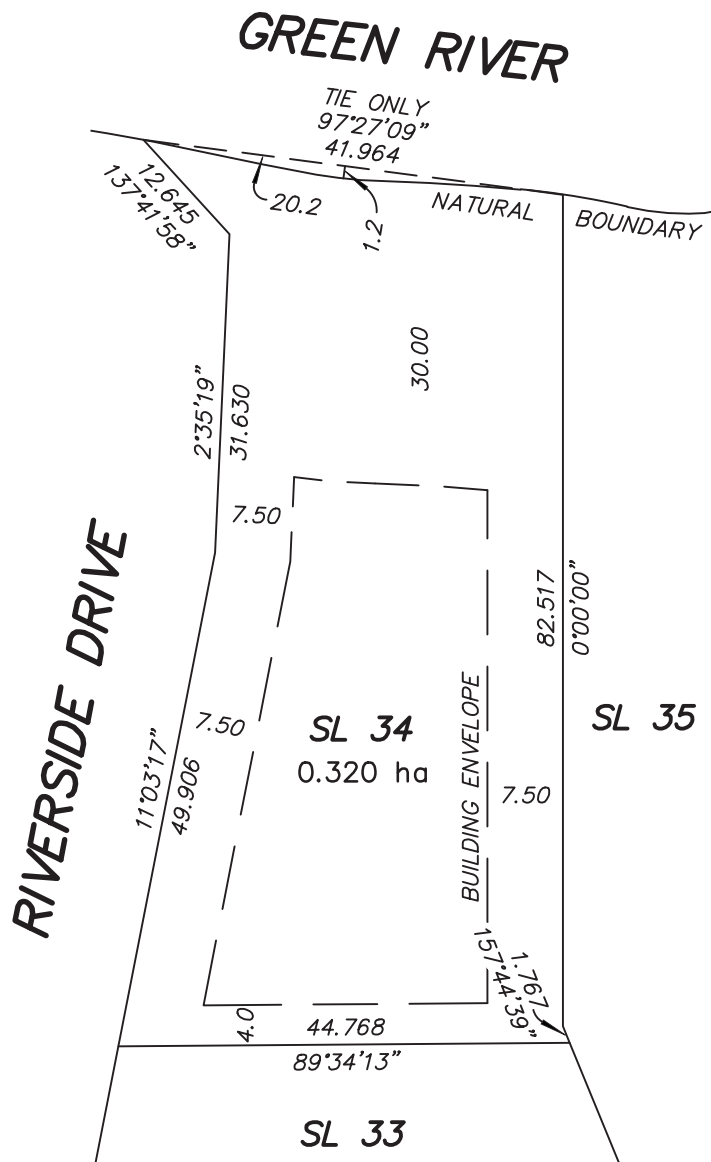

JULY 19, 2016

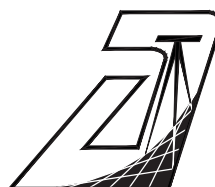

AXIS LAND SURVEYING LTD.
B.C. & CANADA LANDS SURVEYORS
101, 32885 VENTURA AVENUE
ABBOTSFORD, B.C. V2S 6A3
T. 604-853-2700 F. 604-853-2710
FILE : M 4217
DWG : 4217-BS2-SKETCH (SL34)


**SKETCH OF STRATA LOT 35
DISTRICT LOT 2247 GROUP 1
NWD STRATA PLAN BCS3916**




SCALE 1 : 750 DISTANCES ARE IN METRES

LEGEND

- SL DENOTES STRATA LOT
- ha DENOTES HECTARES
- © DENOTES COMMON PROPERTY

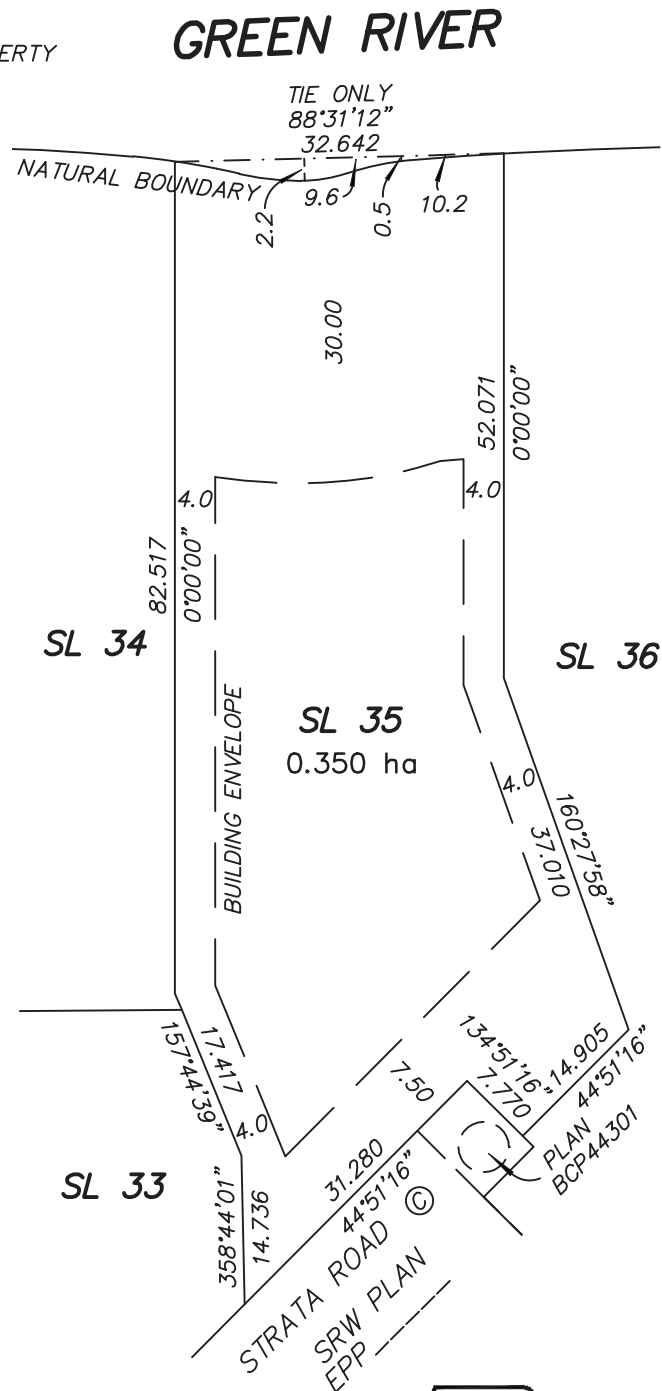

JULY 19, 2016

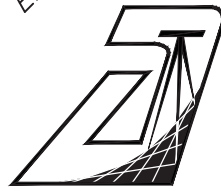

AXIS LAND SURVEYING LTD.
B.C. & CANADA LANDS SURVEYORS
101, 32885 VENTURA AVENUE
ABBOTSFORD, B.C. V2S 6A3
T. 604-853-2700 F. 604-853-2710
FILE : M 4217
DWG : 4217-BS2-SKETCH (SL35)

