

**SKETCH OF STRATA LOT 37
DISTRICT LOT 2247 GROUP 1
NWD STRATA PLAN BCS3916**

0 5 10 15 25 50 75





SCALE 1 : 750


DISTANCES ARE IN METRES

LEGEND

- SL DENOTES STRATA LOT
- ha DENOTES HECTARES
- © DENOTES COMMON PROPERTY

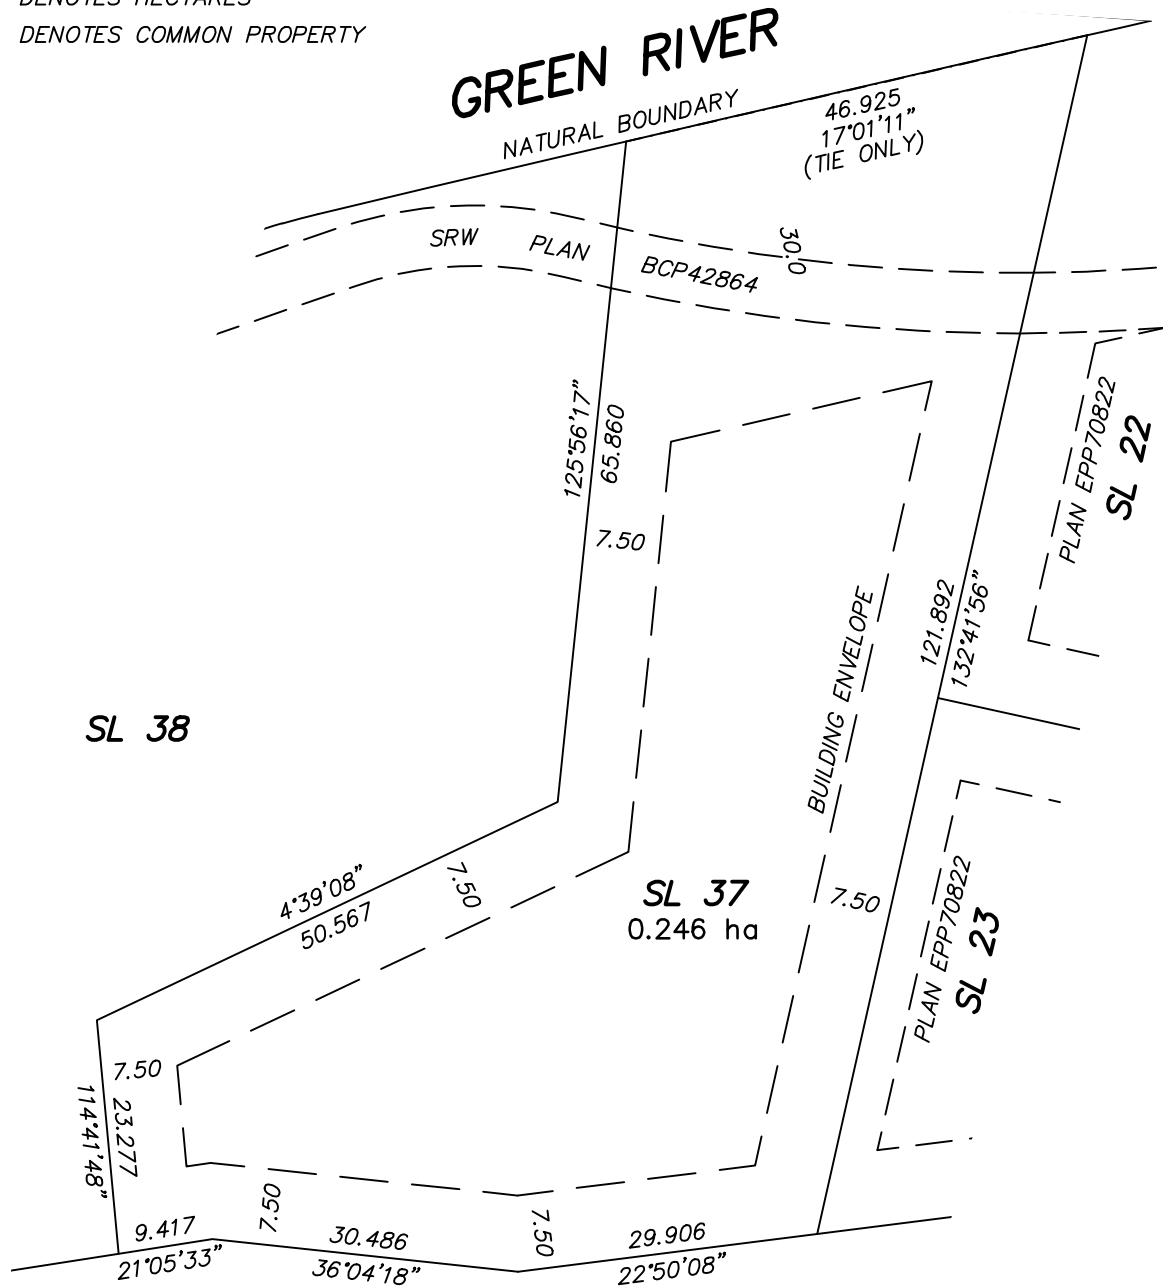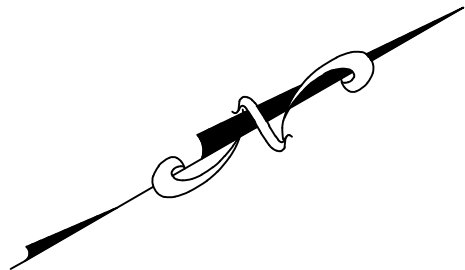

RIVERSIDE DRIVE

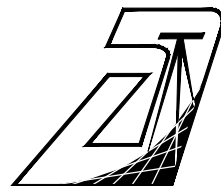

AXIS LAND SURVEYING LTD.
B.C. & CANADA LANDS SURVEYORS
101, 32885 VENTURA AVENUE
ABBOTSFORD, B.C. V2S 6A3
T. 604-853-2700 F. 604-853-2710
FILE : M 4217
DWG : 4217-BS3-SKETCH (SL37)

APRIL 18, 2017

**SKETCH OF STRATA LOT 38
DISTRICT LOT 2247 GROUP 1
NWD STRATA PLAN BCS3916**

0 5 10 15 25 50 75





SCALE 1 : 750


DISTANCES ARE IN METRES

LEGEND

- SL DENOTES STRATA LOT
- ha DENOTES HECTARES
- © DENOTES COMMON PROPERTY

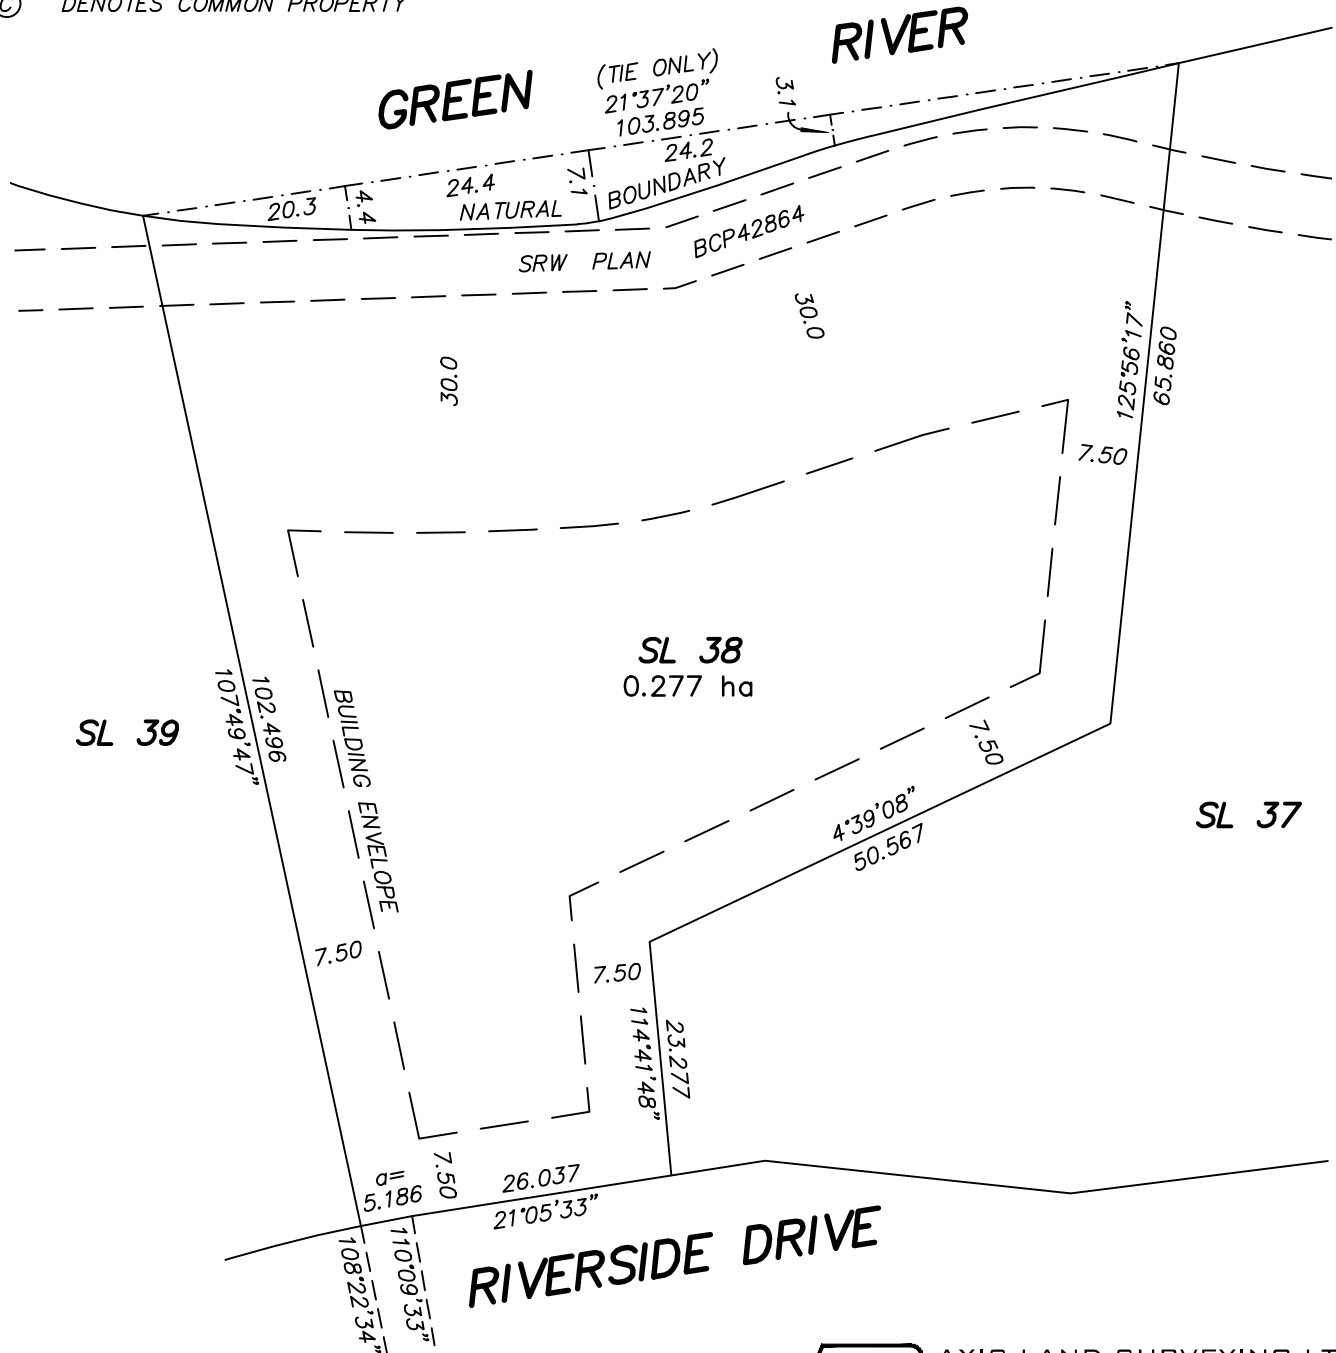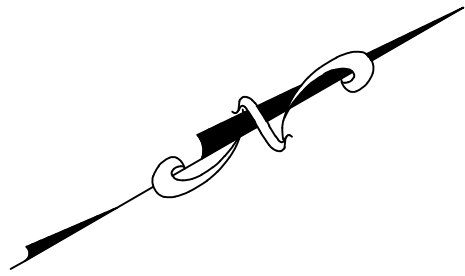

APRIL 18, 2017

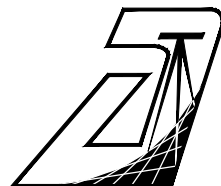

AXIS LAND SURVEYING LTD.
B.C. & CANADA LANDS SURVEYORS
101, 32885 VENTURA AVENUE
ABBOTSFORD, B.C. V2S 6A3
T. 604-853-2700 F. 604-853-2710
FILE : M 4217
DWG : 4217-BS3-SKETCH (SL38)

**SKETCH OF STRATA LOT 39
DISTRICT LOT 2247 GROUP 1
NWD STRATA PLAN BCS3916**

0 5 10 15 25 50 75




SCALE 1 : 750


DISTANCES ARE IN METRES

LEGEND


- SL DENOTES STRATA LOT
- ha DENOTES HECTARES
- © DENOTES COMMON PROPERTY

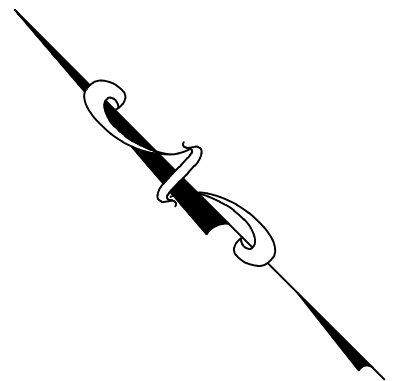

GREEN RIVER

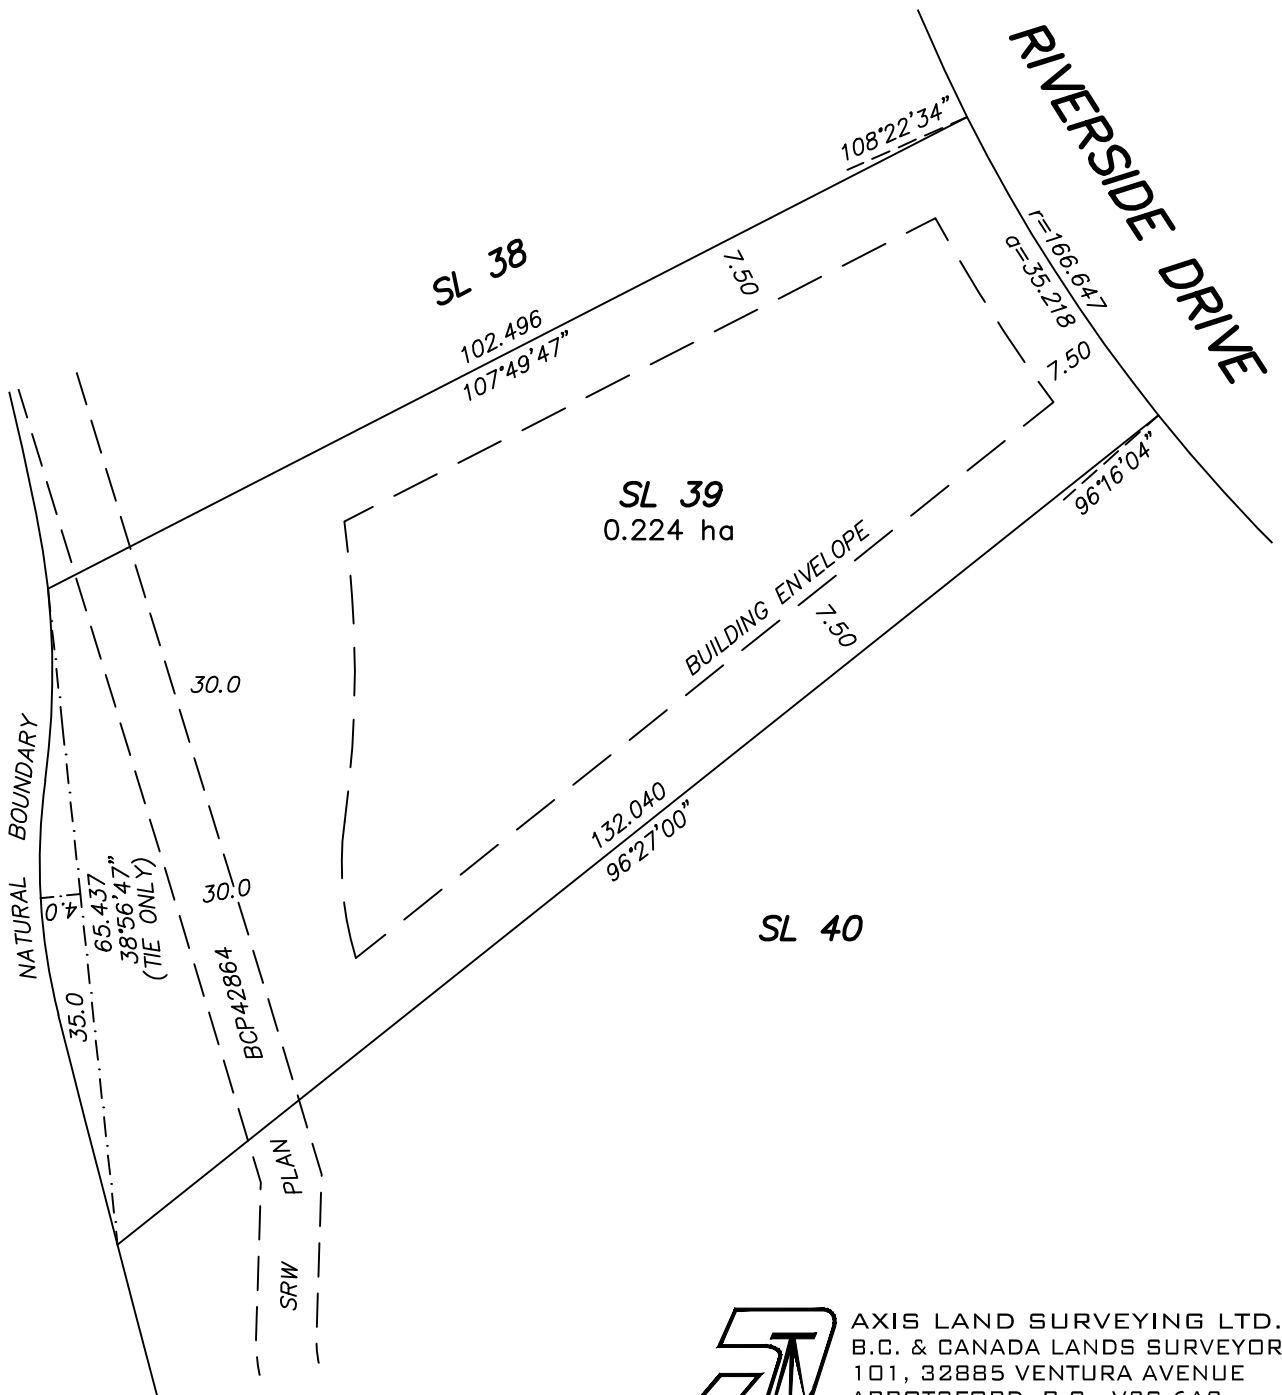

APRIL 18, 2017

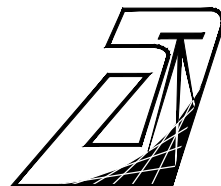

AXIS LAND SURVEYING LTD.
B.C. & CANADA LANDS SURVEYORS
101, 32885 VENTURA AVENUE
ABBOTSFORD, B.C. V2S 6A3
T. 604-853-2700 F. 604-853-2710
FILE : M 4217
DWG : 4217-BS3-SKETCH (SL39)

**SKETCH OF STRATA LOT 40
DISTRICT LOT 2247 GROUP 1
NWD STRATA PLAN BCS3916**

0 5 10 15 25 50 75




SCALE 1 : 750

DISTANCES ARE IN METRES


LEGEND

- SL DENOTES STRATA LOT
- ha DENOTES HECTARES
- © DENOTES COMMON PROPERTY

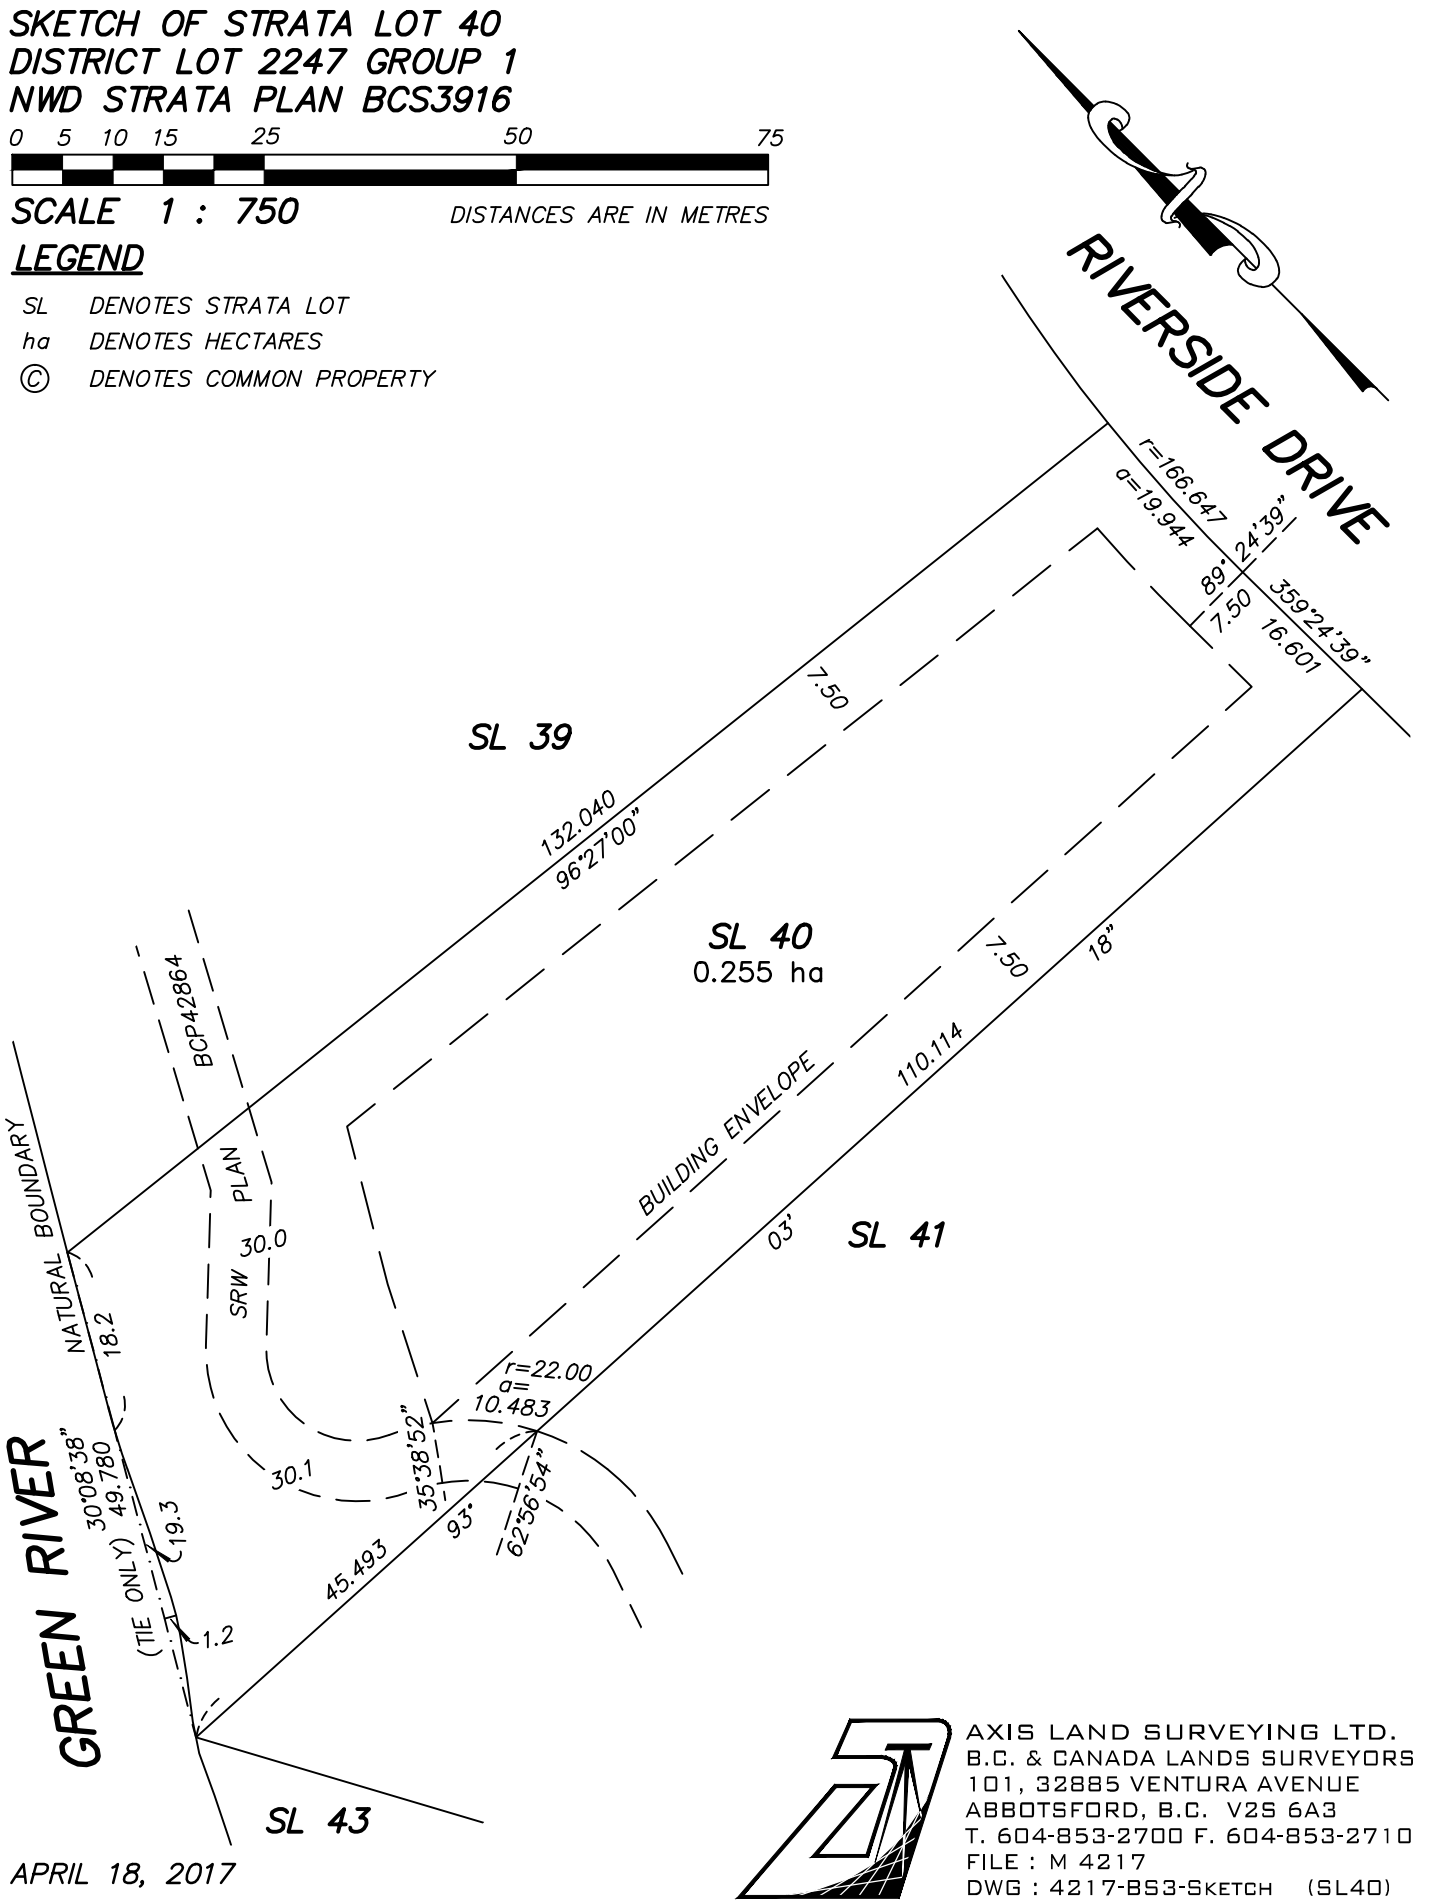

GREEN RIVER

APRIL 18, 2017

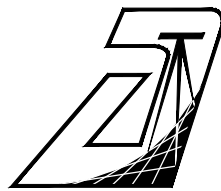

AXIS LAND SURVEYING LTD.
B.C. & CANADA LANDS SURVEYORS
101, 32885 VENTURA AVENUE
ABBOTSFORD, B.C. V2S 6A3
T. 604-853-2700 F. 604-853-2710
FILE : M 4217
DWG : 4217-BS3-SKETCH (SL40)

**SKETCH OF STRATA LOT 41
DISTRICT LOT 2247 GROUP 1
NWD STRATA PLAN BCS3916**

0 5 10 15 25 50 75




SCALE 1 : 750


DISTANCES ARE IN METRES

LEGEND

- SL DENOTES STRATA LOT
- ha DENOTES HECTARES
- © DENOTES COMMON PROPERTY

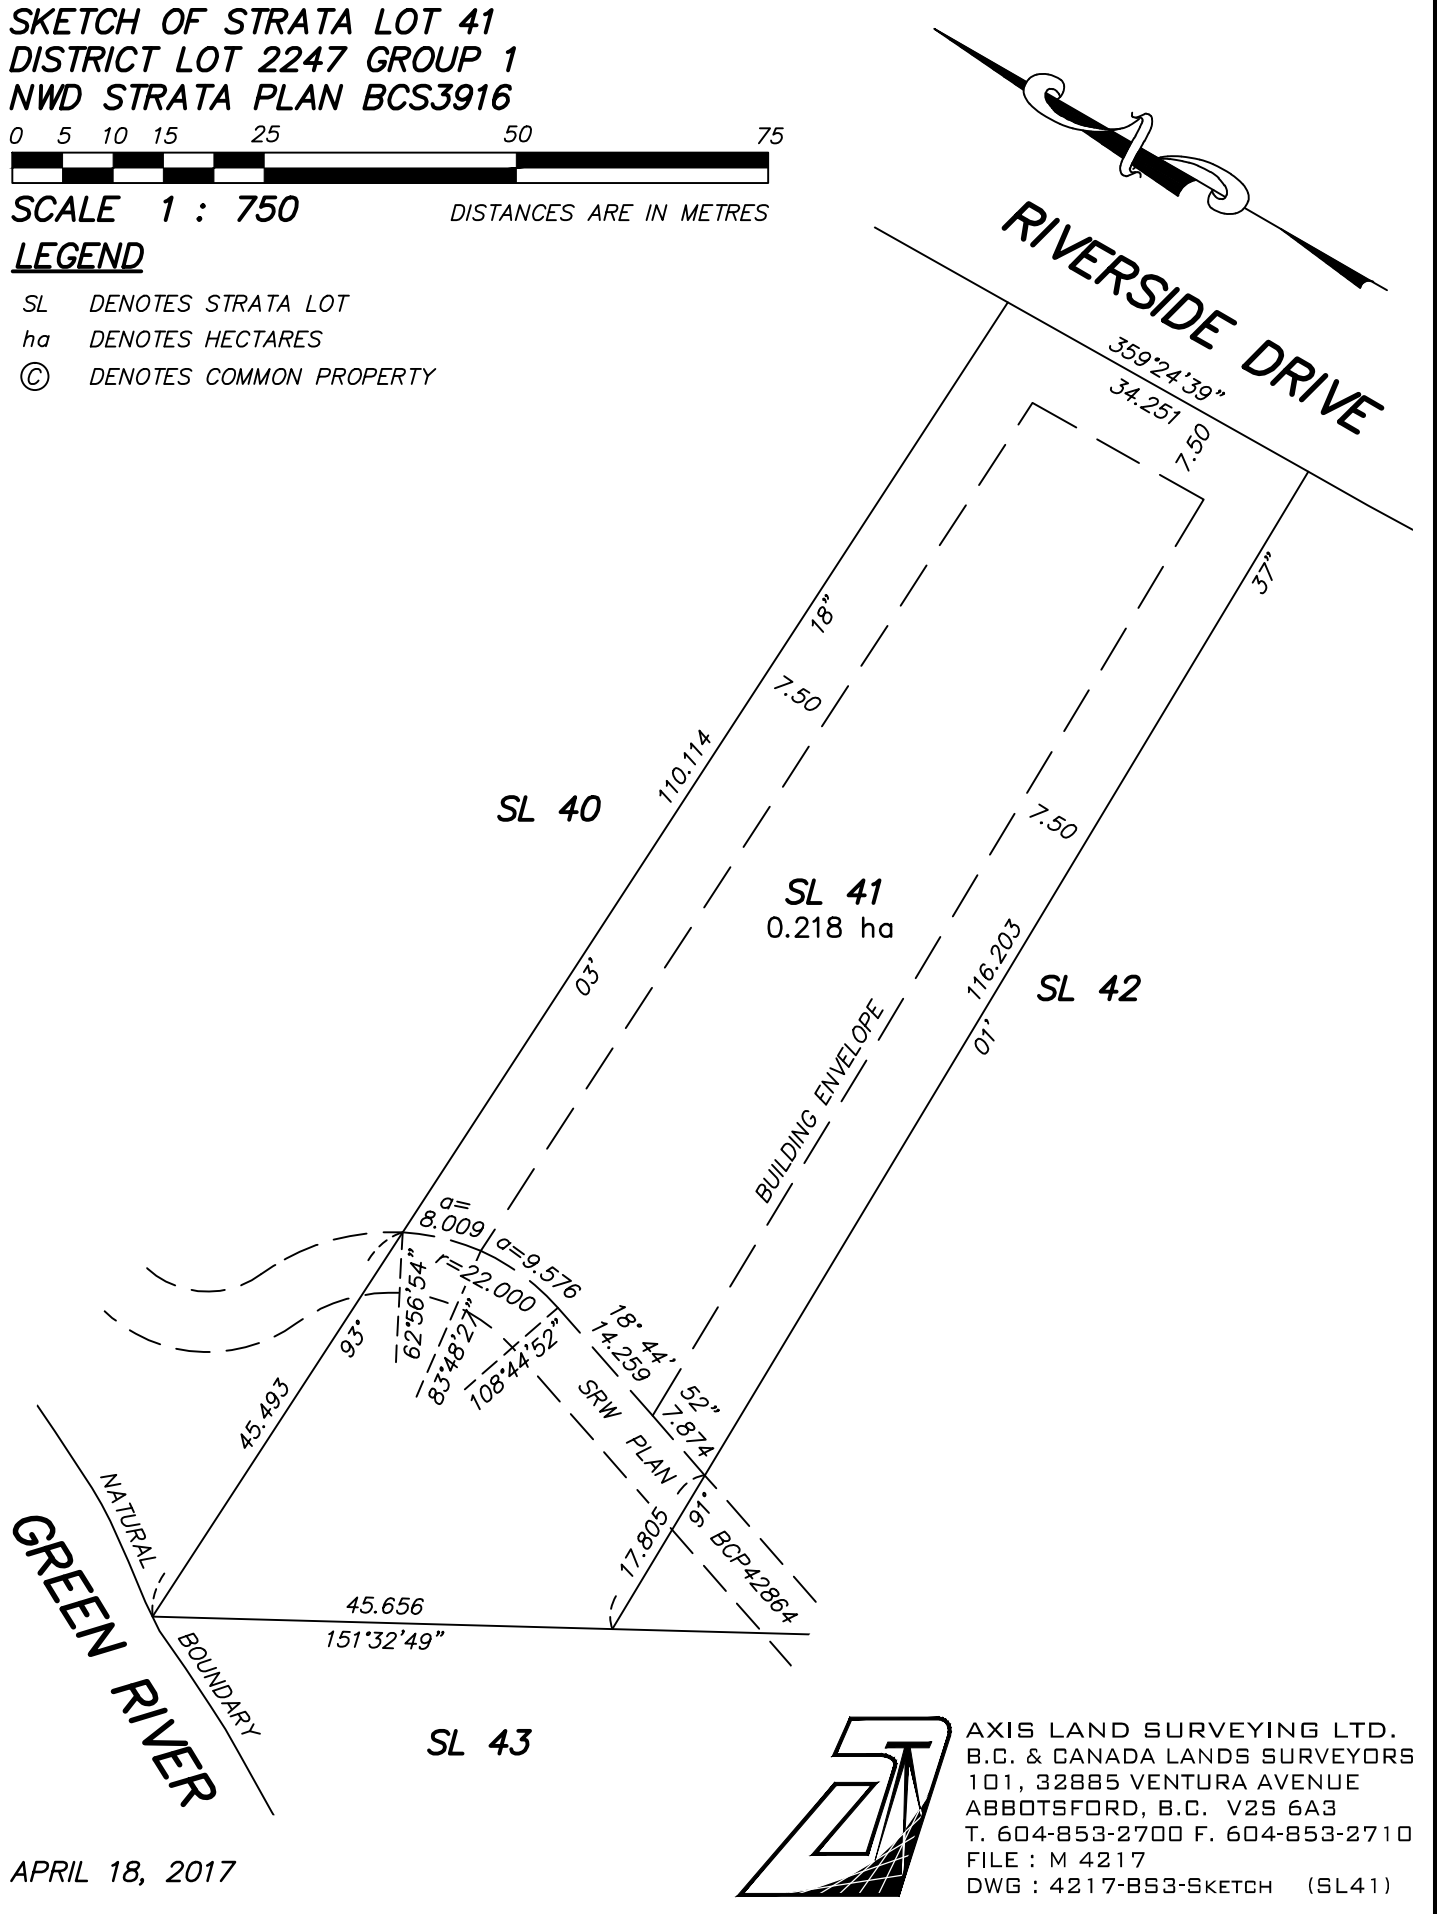

APRIL 18, 2017

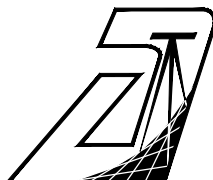

AXIS LAND SURVEYING LTD.
B.C. & CANADA LANDS SURVEYORS
101, 32885 VENTURA AVENUE
ABBOTSFORD, B.C. V2S 6A3
T. 604-853-2700 F. 604-853-2710
FILE : M 4217
DWG : 4217-BS3-SKETCH (SL41)

**SKETCH OF STRATA LOT 42
DISTRICT LOT 2247 GROUP 1
NWD STRATA PLAN BCS3916**

0 5 10 15 25 50 75




SCALE 1 : 750

DISTANCES ARE IN METRES


LEGEND

- SL DENOTES STRATA LOT
- ha DENOTES HECTARES
- © DENOTES COMMON PROPERTY

RIVERSIDE DRIVE

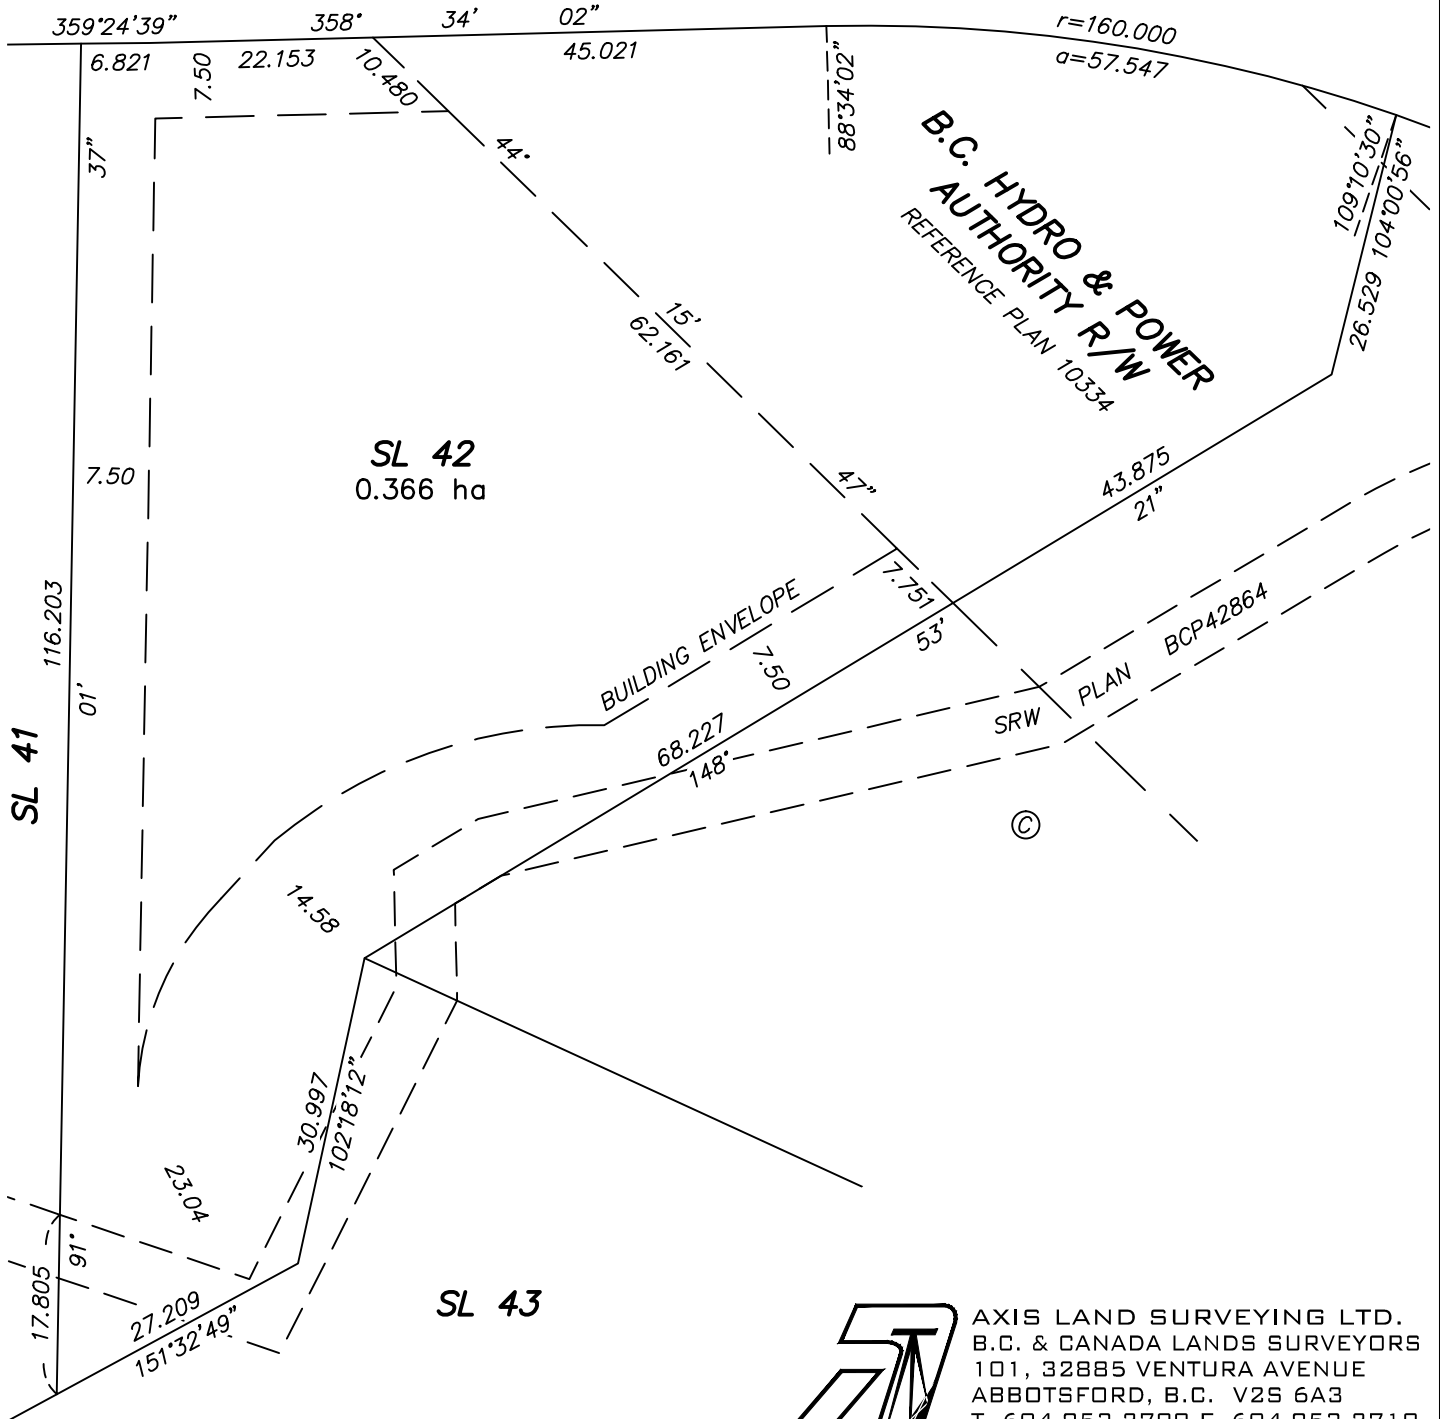

APRIL 18, 2017

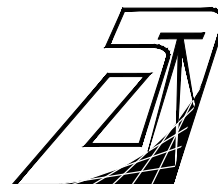

AXIS LAND SURVEYING LTD.
B.C. & CANADA LANDS SURVEYORS
101, 32885 VENTURA AVENUE
ABBOTSFORD, B.C. V2S 6A3
T. 604-853-2700 F. 604-853-2710
FILE : M 4217
DWG : 4217-BS3-SKETCH (SL42)

**SKETCH OF STRATA LOT 44
DISTRICT LOT 2247 GROUP 1
NWD STRATA PLAN BCS3916**

0 5 10 15 25 50 75




SCALE 1 : 750


DISTANCES ARE IN METRES

LEGEND

- SL DENOTES STRATA LOT
- ha DENOTES HECTARES
- ⊙ DENOTES COMMON PROPERTY

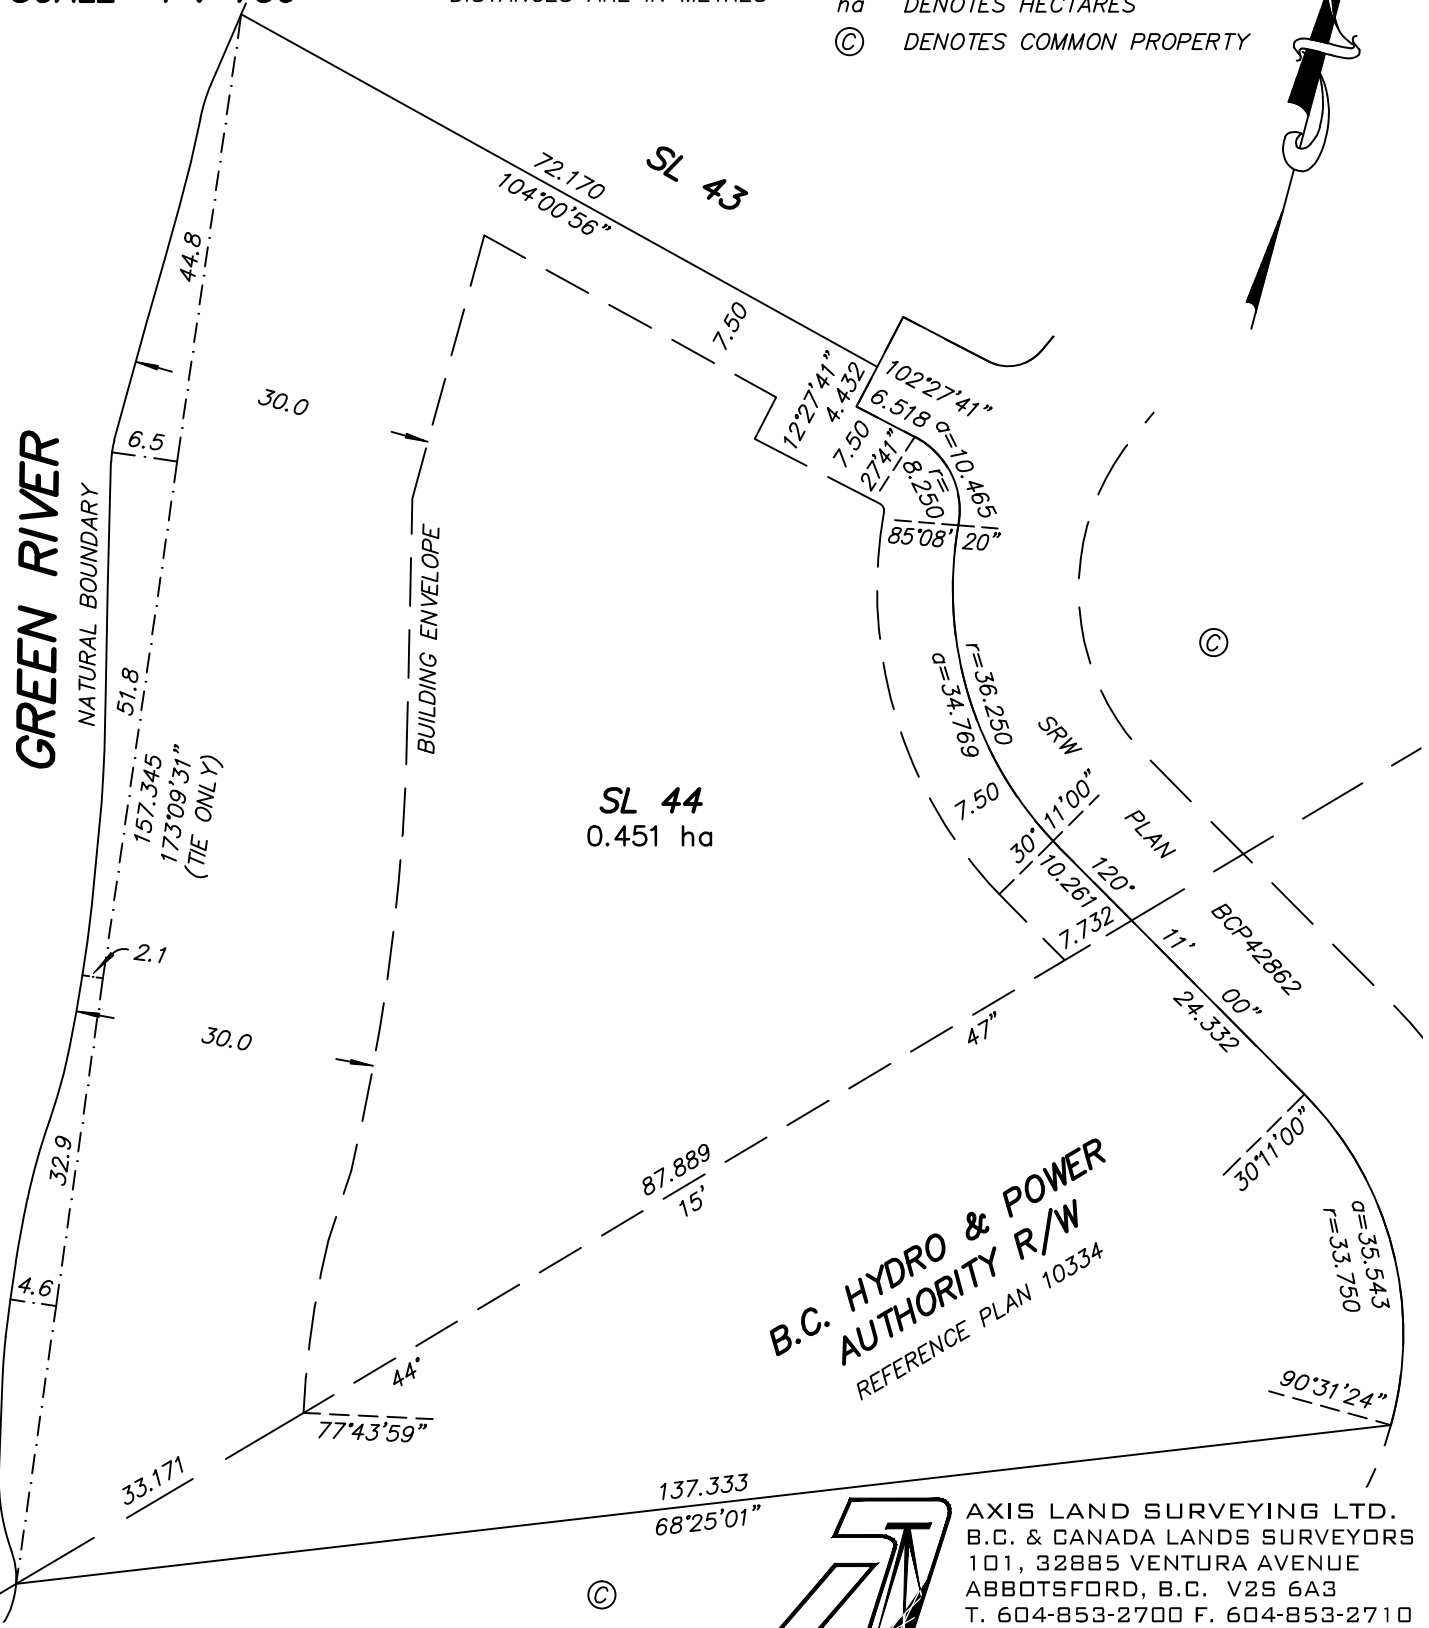

APRIL 18, 2017

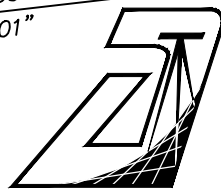

AXIS LAND SURVEYING LTD.
B.C. & CANADA LANDS SURVEYORS
101, 32885 VENTURA AVENUE
ABBOTSFORD, B.C. V2S 6A3
T. 604-853-2700 F. 604-853-2710
FILE : M 4217
DWG : 4217-BS3-SKETCH (SL44)

**SKETCH OF STRATA LOT 45
DISTRICT LOT 2247 GROUP 1
NWD STRATA PLAN BCS3916**

0 5 10 15 25 50 75




SCALE 1 : 750


DISTANCES ARE IN METRES

LEGEND

- SL DENOTES STRATA LOT
- ha DENOTES HECTARES
- © DENOTES COMMON PROPERTY

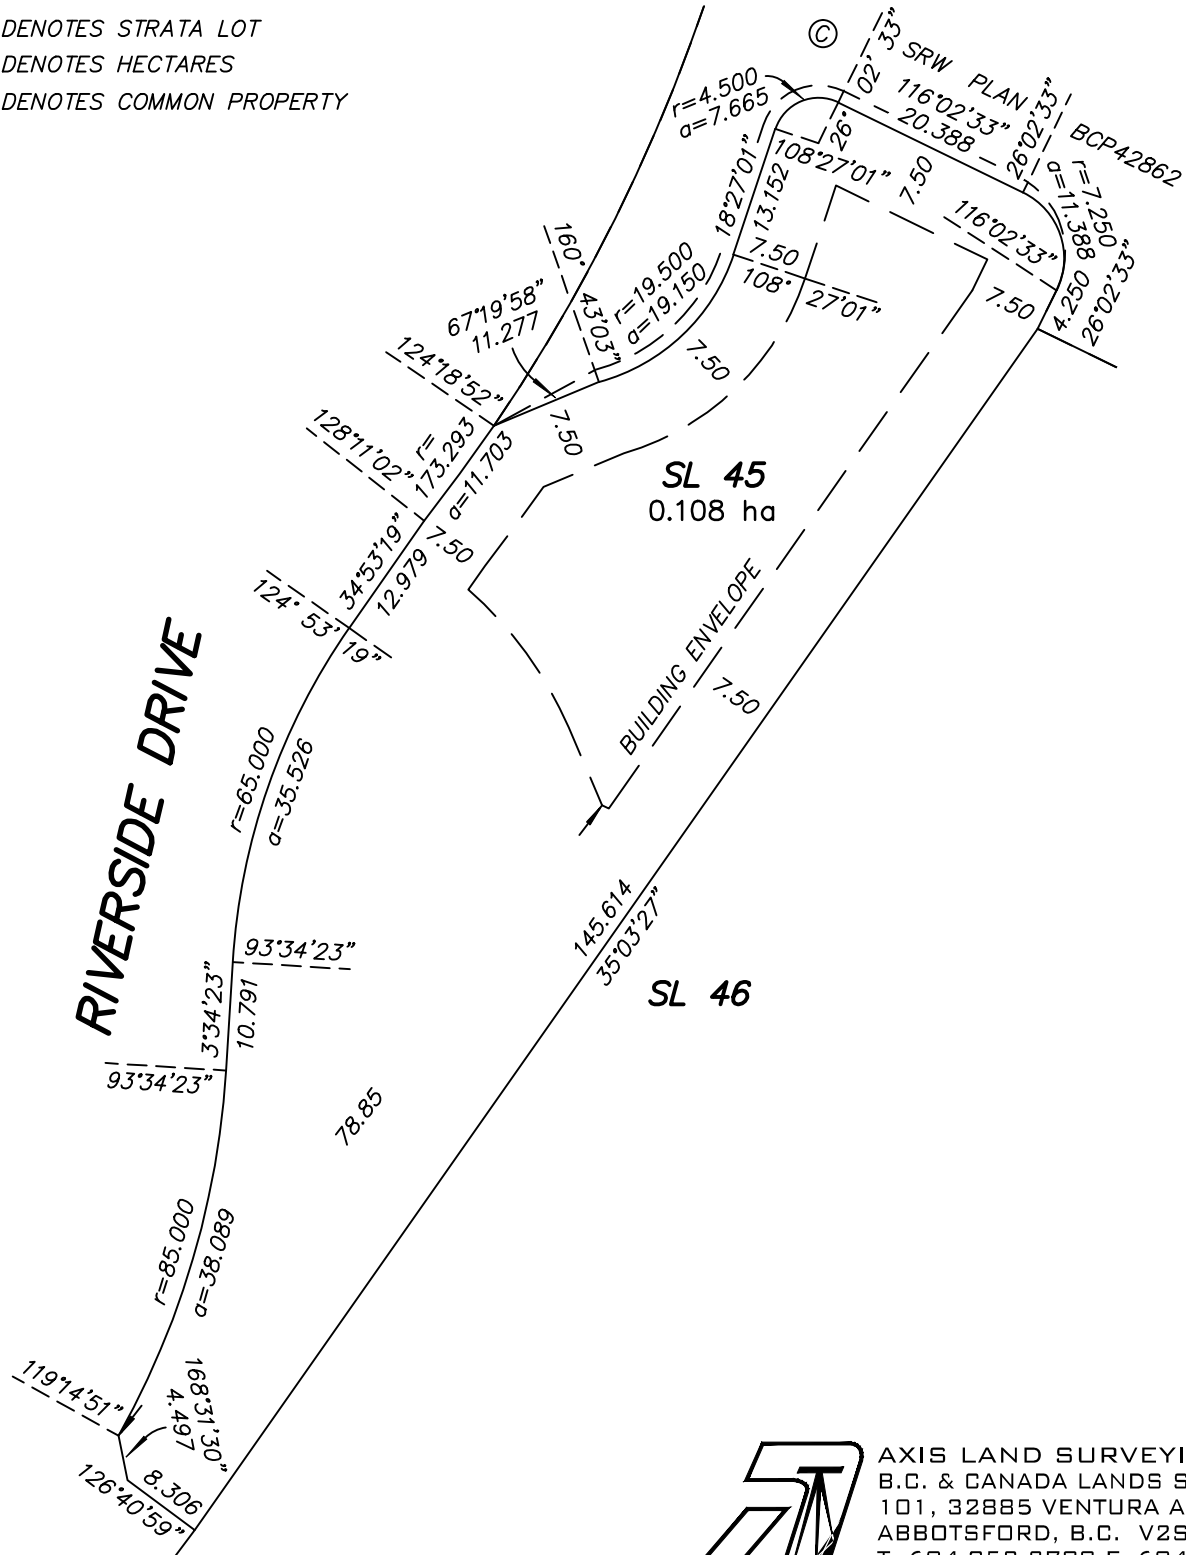

APRIL 18, 2017

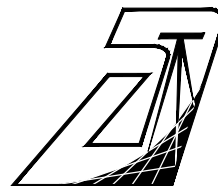

AXIS LAND SURVEYING LTD.
B.C. & CANADA LANDS SURVEYORS
101, 32885 VENTURA AVENUE
ABBOTSFORD, B.C. V2S 6A3
T. 604-853-2700 F. 604-853-2710
FILE : M 4217
DWG : 4217-BS3-SKETCH (SL45)

**SKETCH OF STRATA LOT 46
DISTRICT LOT 2247 GROUP 1
NWD STRATA PLAN BCS3916**

0 5 10 15 25 50 75




SCALE 1 : 750


DISTANCES ARE IN METRES

LEGEND

- SL DENOTES STRATA LOT
- ha DENOTES HECTARES
- © DENOTES COMMON PROPERTY

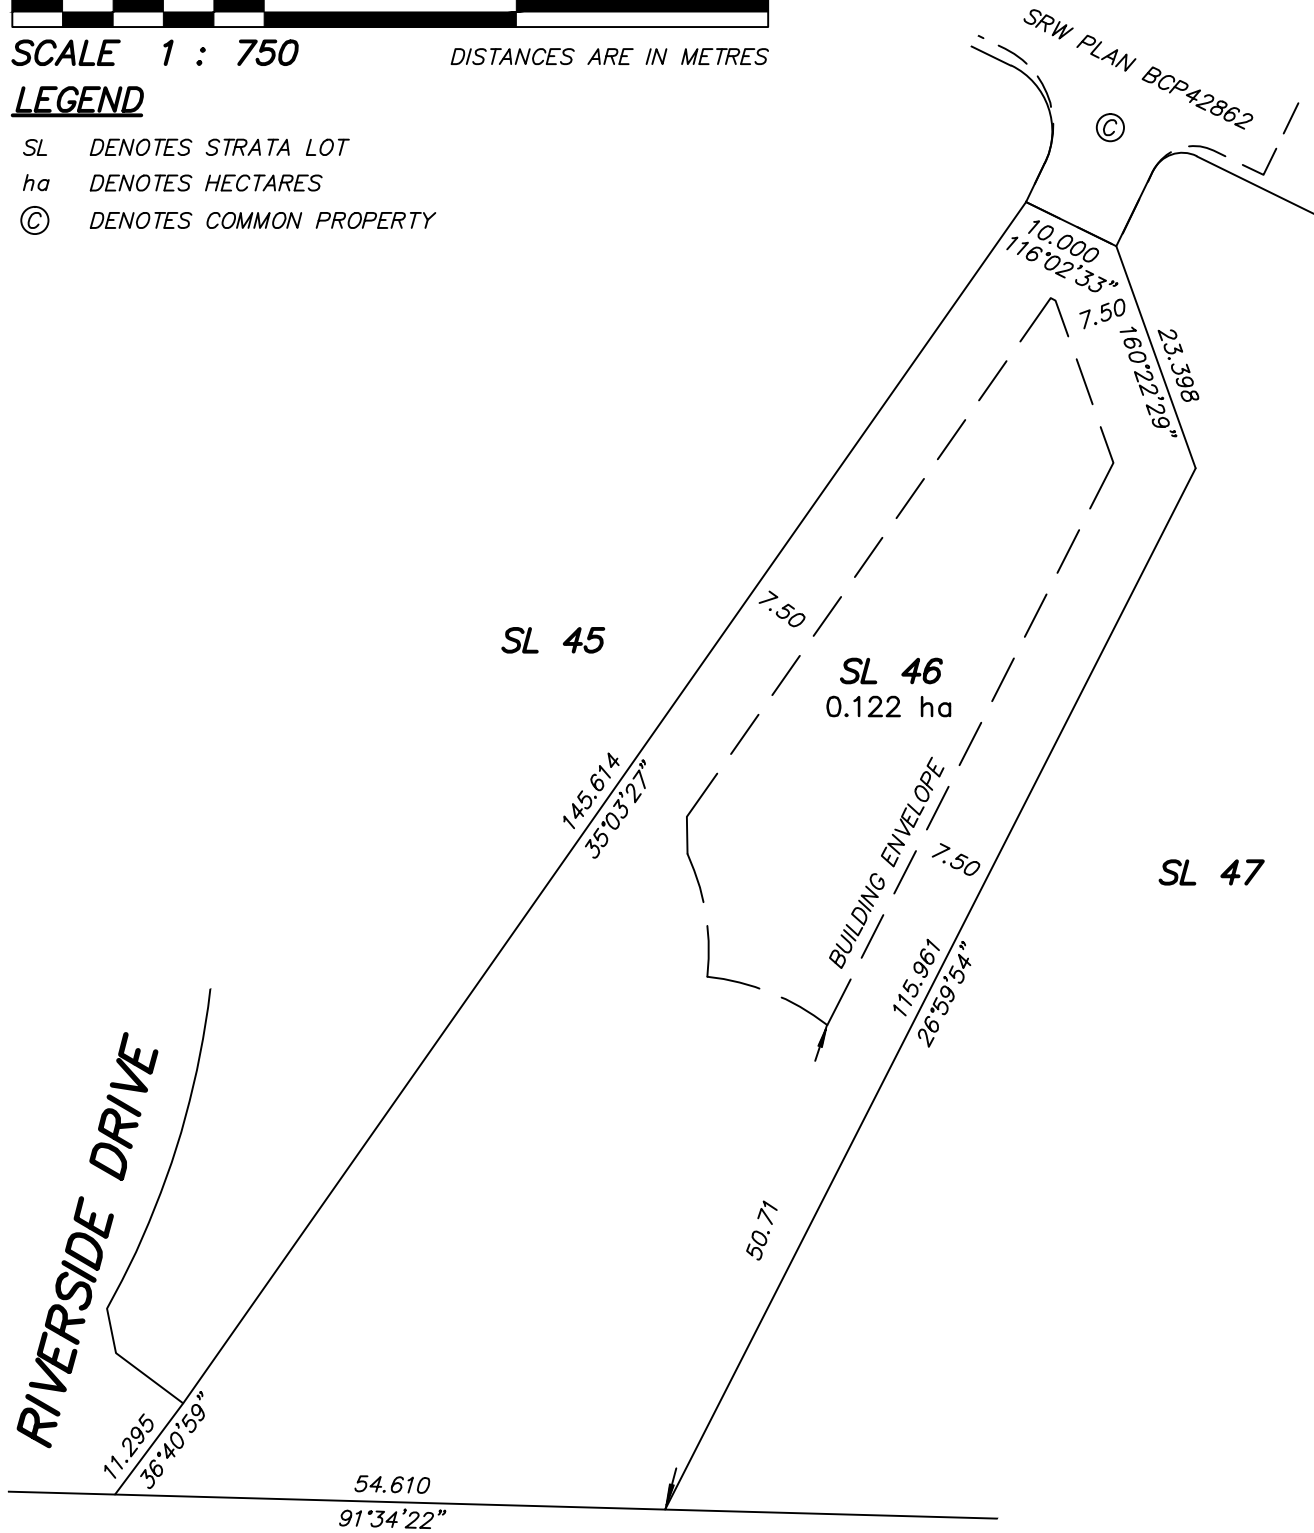

UNSURVEYED CROWN LAND

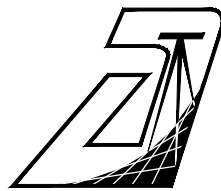

AXIS LAND SURVEYING LTD.
B.C. & CANADA LANDS SURVEYORS
101, 32885 VENTURA AVENUE
ABBOTSFORD, B.C. V2S 6A3
T. 604-853-2700 F. 604-853-2710
FILE : M 4217
DWG : 4217-BS3-SKETCH (SL46)

APRIL 18, 2017

**SKETCH OF STRATA LOT 47
DISTRICT LOT 2247 GROUP 1
NWD STRATA PLAN BCS3916**

0 5 10 15 25 50 75




SCALE 1 : 750

DISTANCES ARE IN METRES


LEGEND

- SL DENOTES STRATA LOT
- ha DENOTES HECTARES
- © DENOTES COMMON PROPERTY

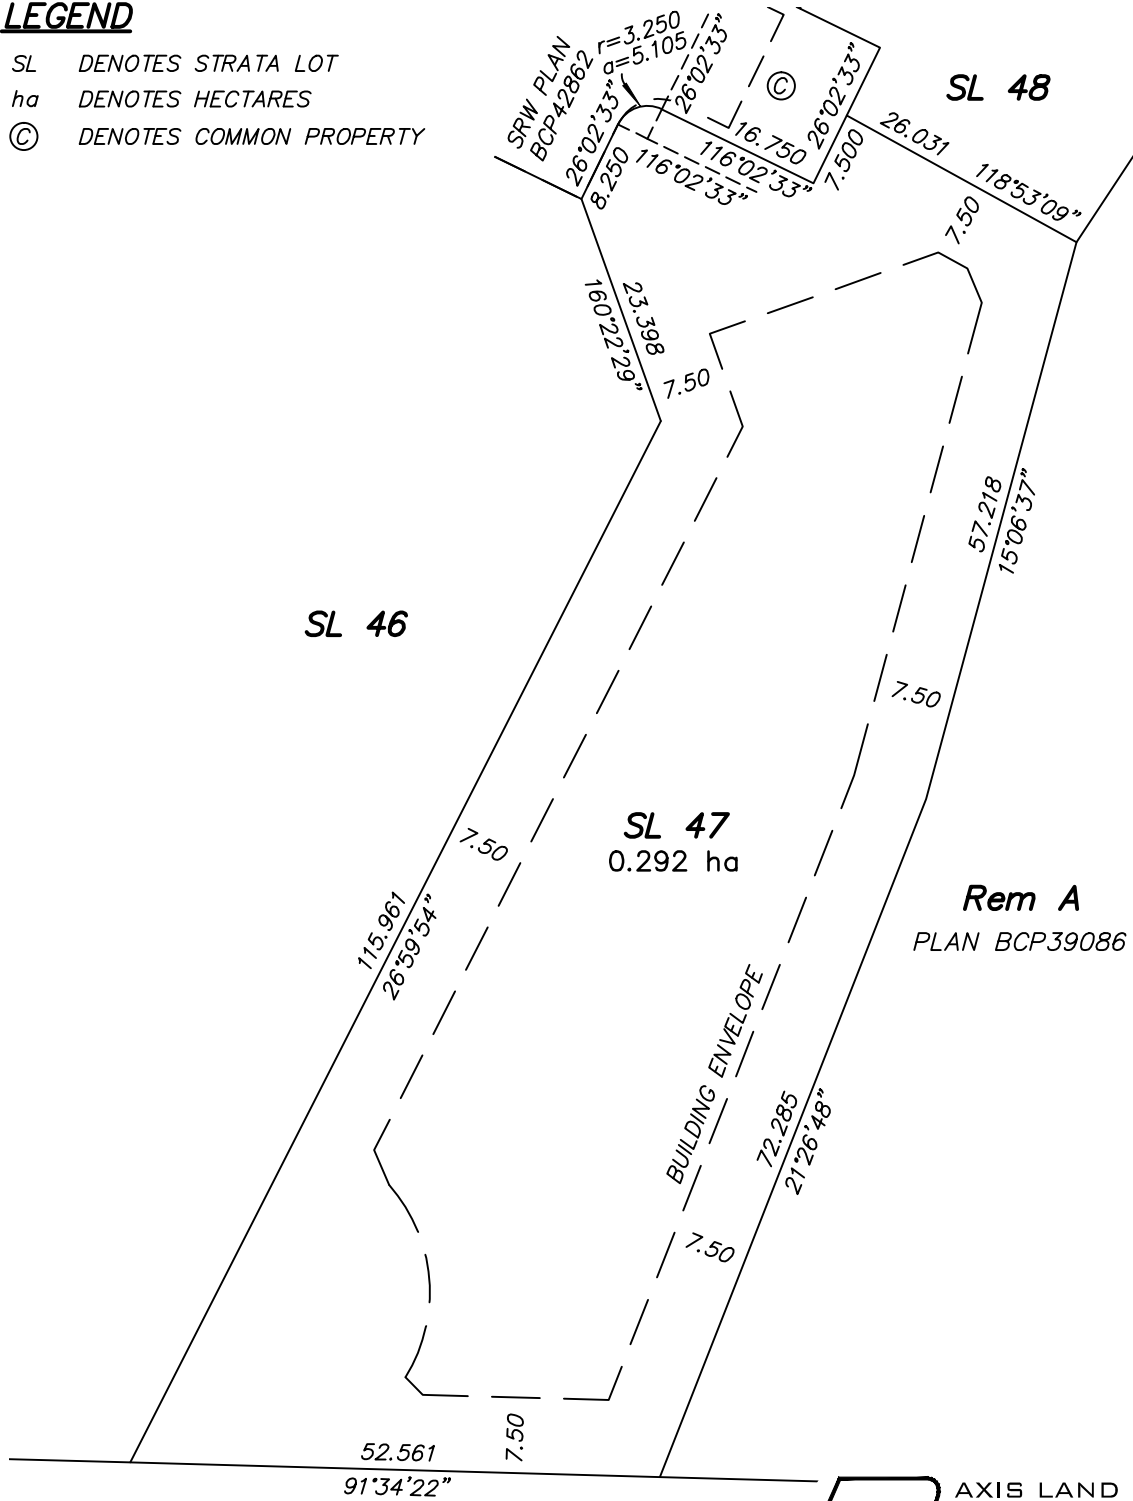

UNSURVEYED CROWN LAND

APRIL 18, 2017

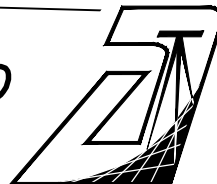

AXIS LAND SURVEYING LTD.
B.C. & CANADA LANDS SURVEYORS
101, 32885 VENTURA AVENUE
ABBOTSFORD, B.C. V2S 6A3
T. 604-853-2700 F. 604-853-2710
FILE : M 4217
DWG : 4217-BS3-SKETCH (SL47)

**SKETCH OF STRATA LOT 49
DISTRICT LOT 2247 GROUP 1
NWD STRATA PLAN BCS3916**


0 5 10 15 25 50 75




SCALE 1 : 750 DISTANCES ARE IN METRES

LEGEND

- SL DENOTES STRATA LOT
- ha DENOTES HECTARES
- © DENOTES COMMON PROPERTY

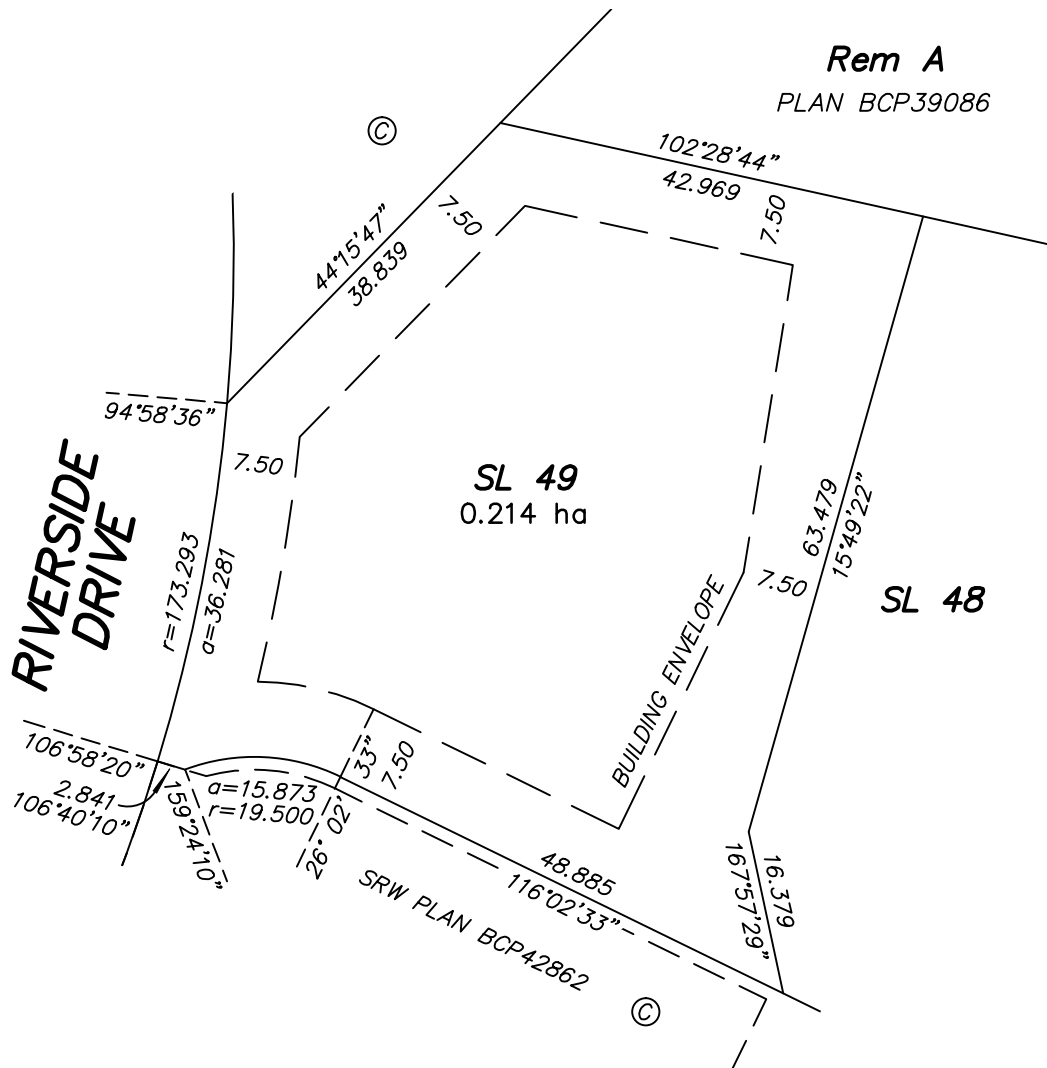

APRIL 18, 2017

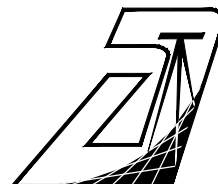

AXIS LAND SURVEYING LTD.
 B.C. & CANADA LANDS SURVEYORS
 101, 32885 VENTURA AVENUE
 ABBOTSFORD, B.C. V2S 6A3
 T. 604-853-2700 F. 604-853-2710
 FILE : M 4217
 DWG : 4217-BS3-SKETCH (SL49)

**SKETCH OF STRATA LOT 50
DISTRICT LOT 2247 GROUP 1
NWD STRATA PLAN BCS3916**

0 5 10 15 25 50 75




SCALE 1 : 750


DISTANCES ARE IN METRES

LEGEND

- SL DENOTES STRATA LOT
- ha DENOTES HECTARES
- © DENOTES COMMON PROPERTY

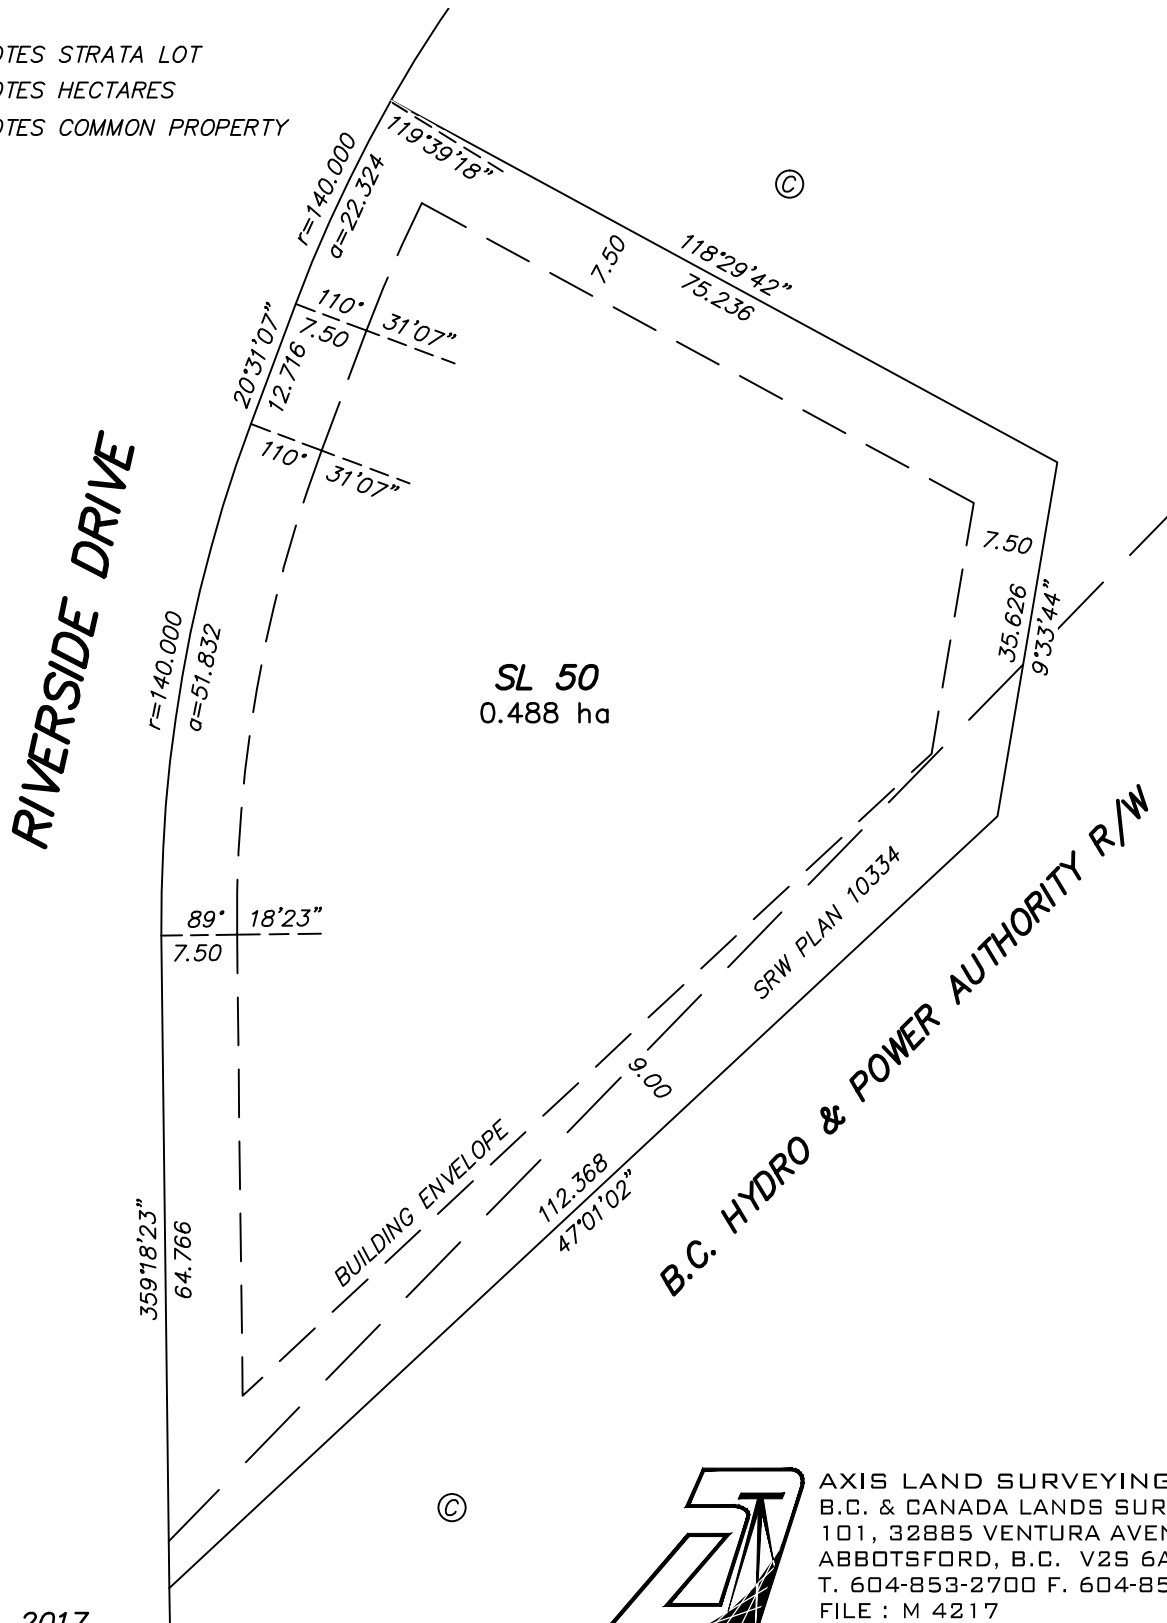

APRIL 18, 2017

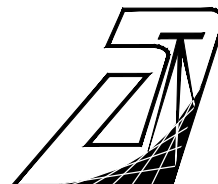

AXIS LAND SURVEYING LTD.
B.C. & CANADA LANDS SURVEYORS
101, 32885 VENTURA AVENUE
ABBOTSFORD, B.C. V2S 6A3
T. 604-853-2700 F. 604-853-2710
FILE : M 4217
DWG : 4217-BS3-SKETCH (SL50)

**SKETCH OF STRATA LOT 51
DISTRICT LOT 2247 GROUP 1
NWD STRATA PLAN BCS3916**

0 5 10 15 25 50 75





SCALE 1 : 750


DISTANCES ARE IN METRES

LEGEND

- SL DENOTES STRATA LOT
- ha DENOTES HECTARES
- © DENOTES COMMON PROPERTY

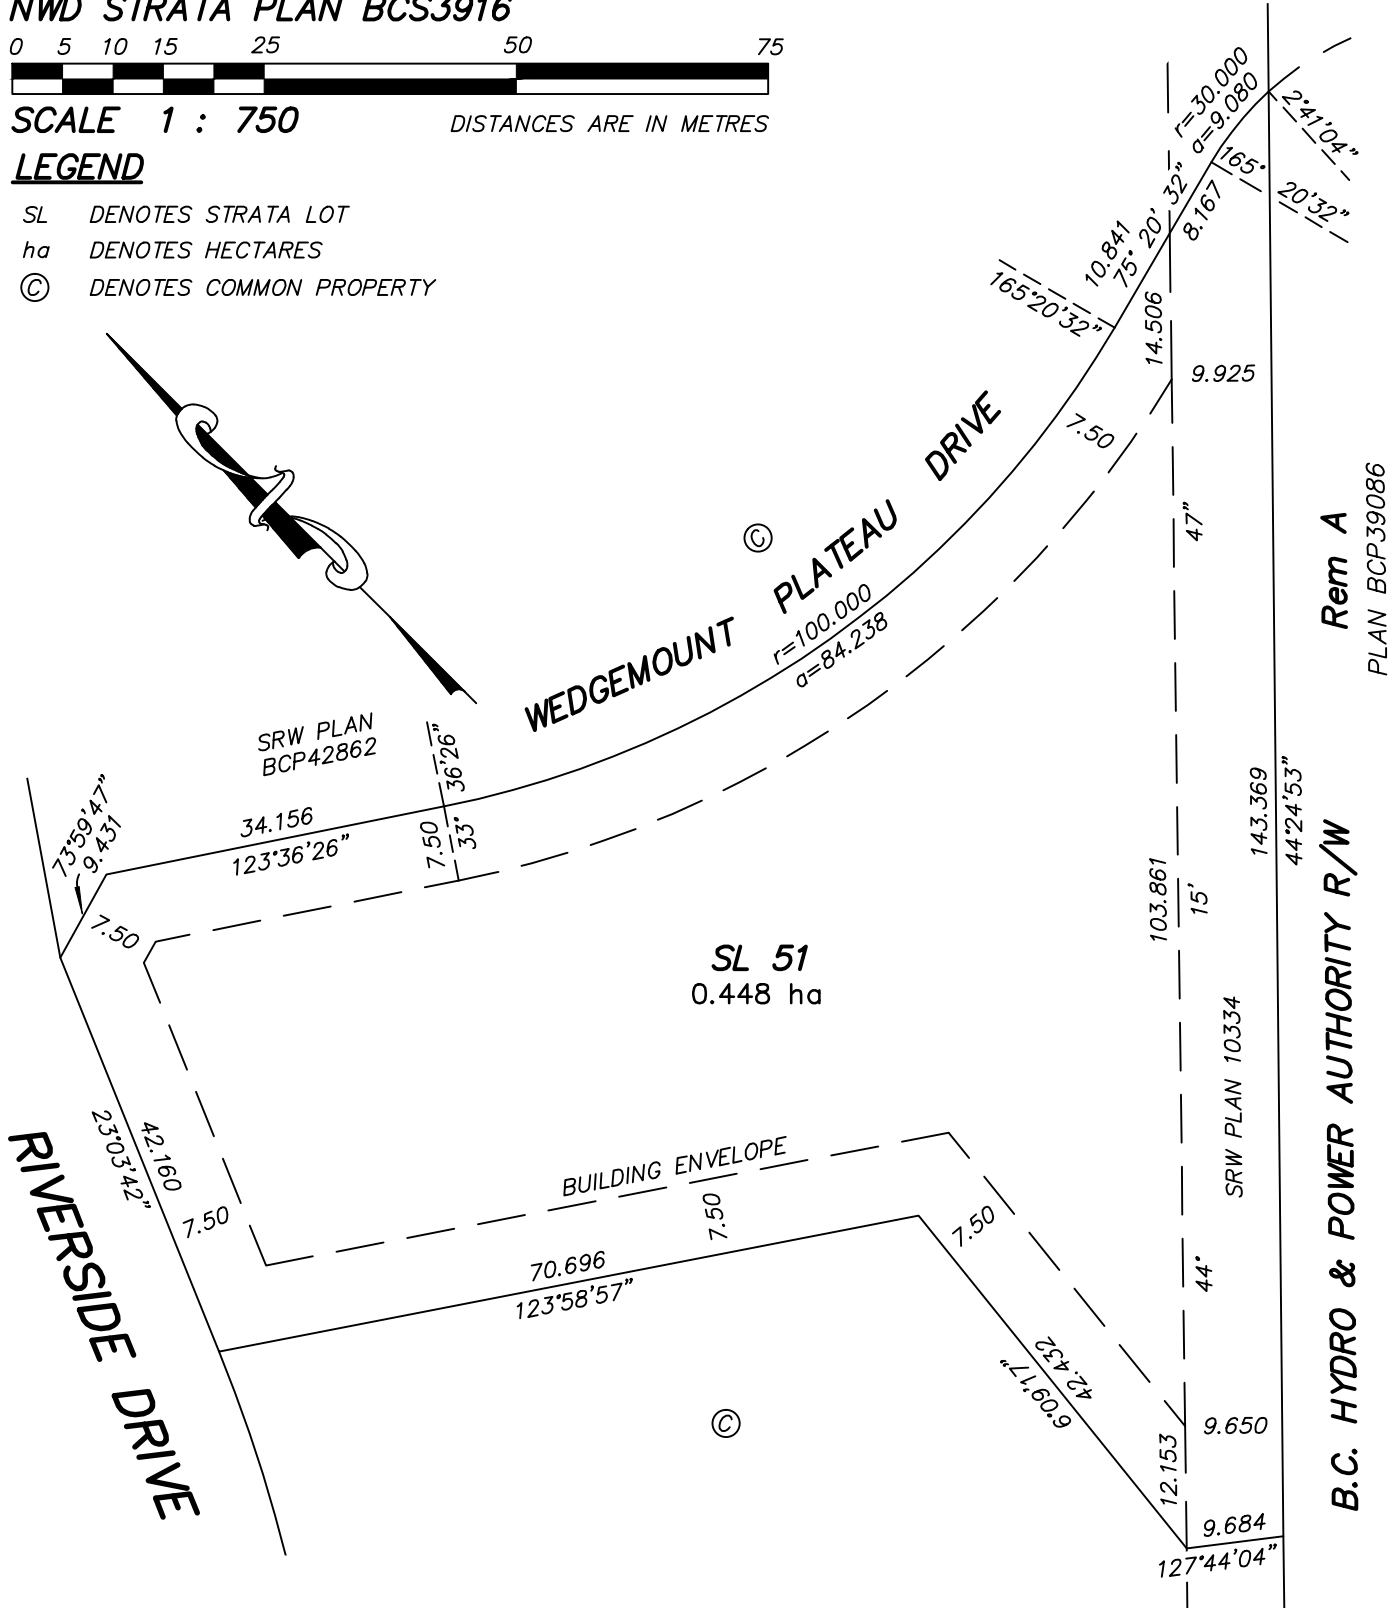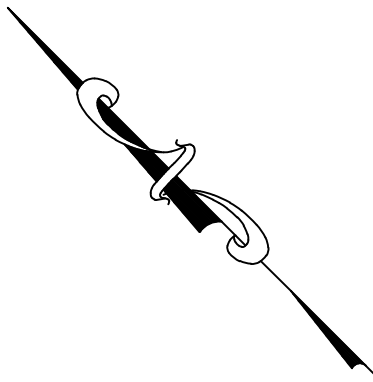

APRIL 18, 2017

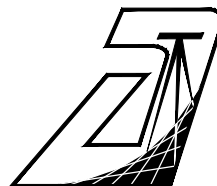

AXIS LAND SURVEYING LTD.
B.C. & CANADA LANDS SURVEYORS
101, 32885 VENTURA AVENUE
ABBOTSFORD, B.C. V2S 6A3
T. 604-853-2700 F. 604-853-2710
FILE : M 4217
DWG : 4217-BS3-SKETCH (SL51)