

**SKETCH OF STRATA LOT 52
DISTRICT LOT 2247 GROUP 1
NWD STRATA PLAN BCS3916**

0 5 10 15 25 50 75





SCALE 1 : 750


DISTANCES ARE IN METRES

LEGEND

- SL DENOTES STRATA LOT
- ha DENOTES HECTARES
- © DENOTES COMMON PROPERTY

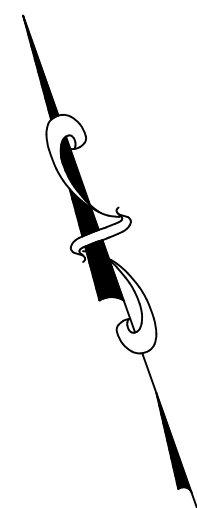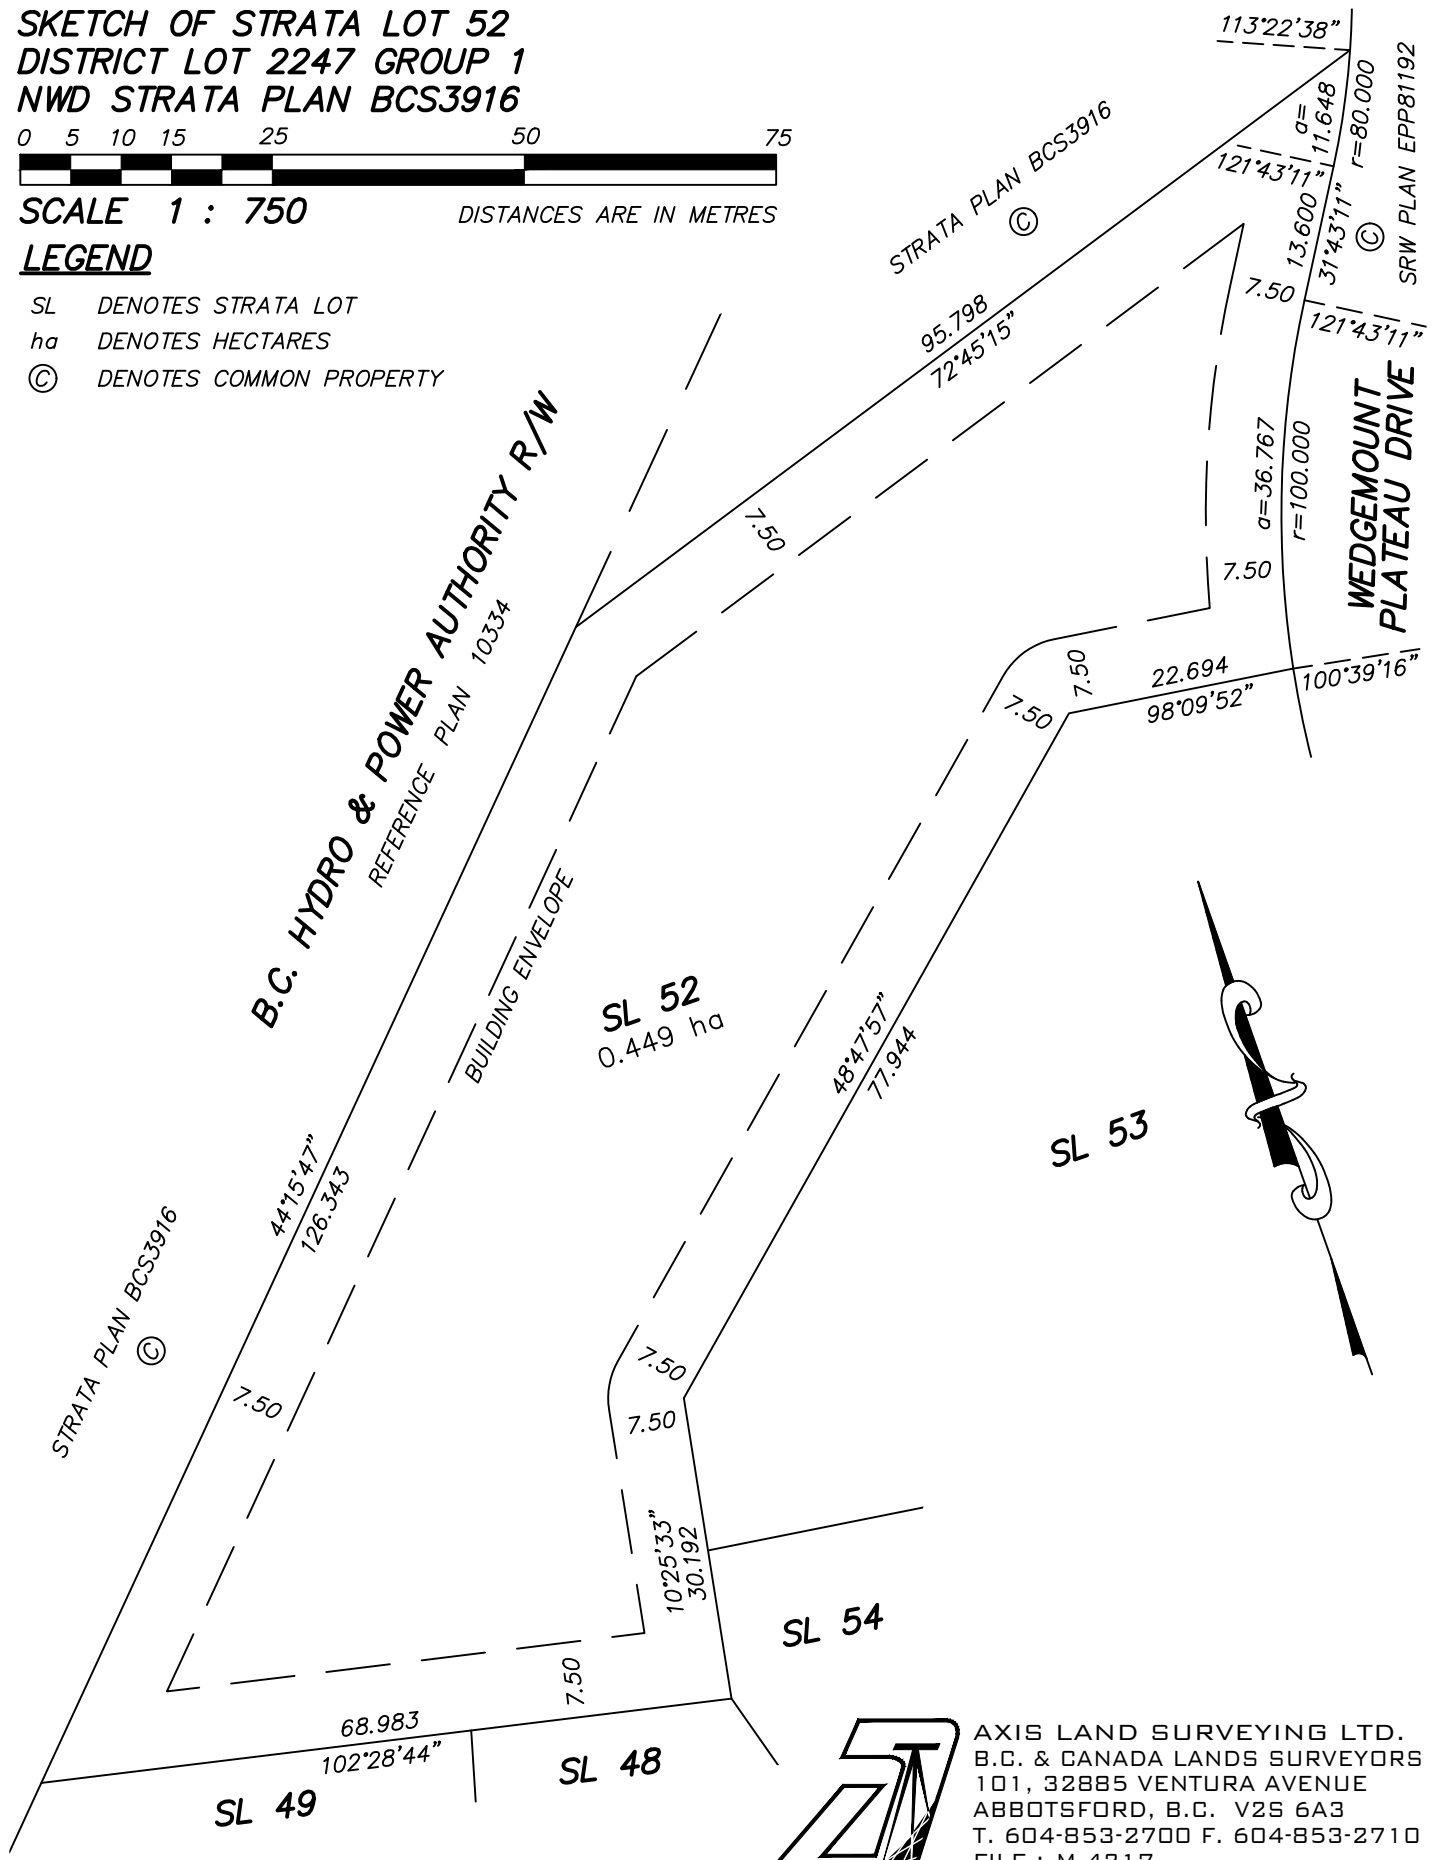

June 25, 2018

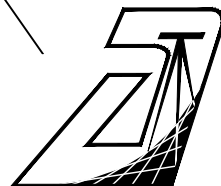

AXIS LAND SURVEYING LTD.
B.C. & CANADA LANDS SURVEYORS
101, 32885 VENTURA AVENUE
ABBOTSFORD, B.C. V2S 6A3
T. 604-853-2700 F. 604-853-2710
FILE : M 4217
DWG : 4217-BS4-SKETCH (SL52)

**SKETCH OF STRATA LOT 53
DISTRICT LOT 2247 GROUP 1
NWD STRATA PLAN BCS3916**



0 5 10 15 25 50 75



SCALE 1 : 750 DISTANCES ARE IN METRES

LEGEND

- SL DENOTES STRATA LOT
- ha DENOTES HECTARES
- © DENOTES COMMON PROPERTY

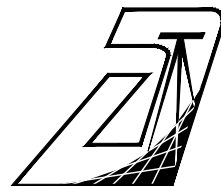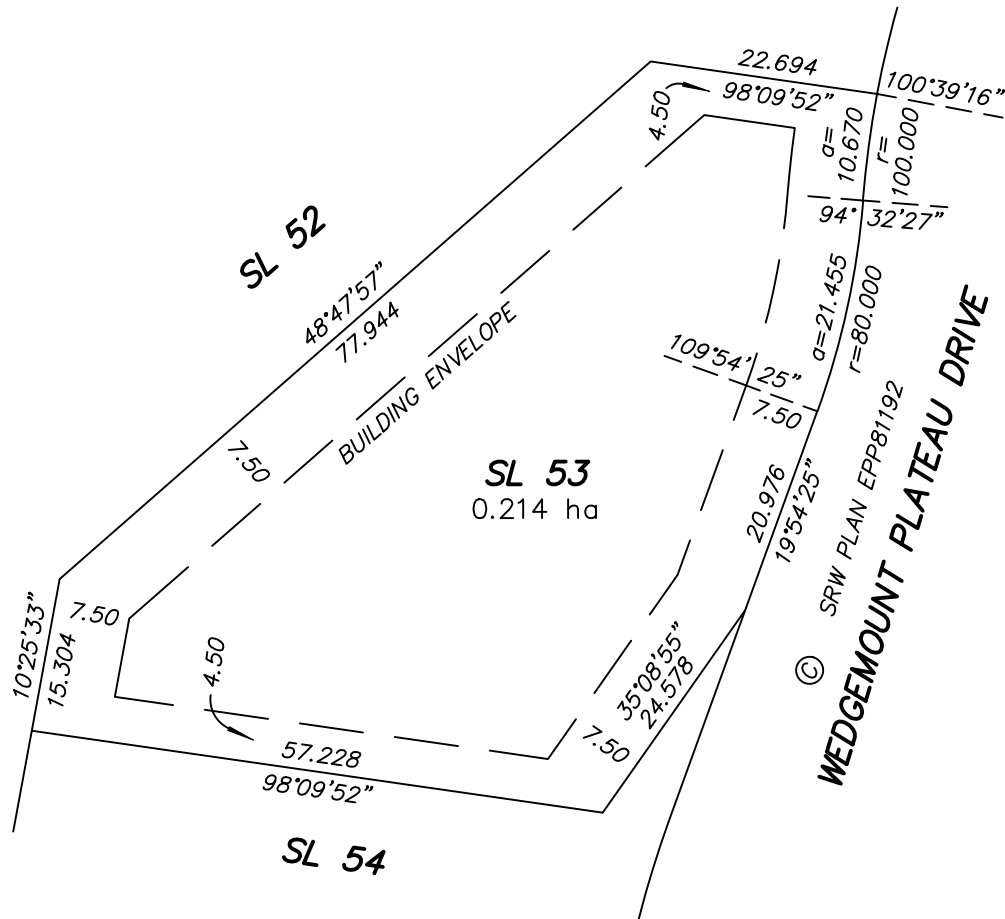

AXIS LAND SURVEYING LTD.
B.C. & CANADA LANDS SURVEYORS
101, 32885 VENTURA AVENUE
ABBOTSFORD, B.C. V2S 6A3
T. 604-853-2700 F. 604-853-2710
FILE : M 4217
DWG : 4217-BS4-SKETCH (SL53)

August 1, 2018

**SKETCH OF STRATA LOT 54
DISTRICT LOT 2247 GROUP 1
NWD STRATA PLAN BCS3916**

0 5 10 15 25 50 75





SCALE 1 : 750

DISTANCES ARE IN METRES

LEGEND

- SL DENOTES STRATA LOT
- ha DENOTES HECTARES
- © DENOTES COMMON PROPERTY

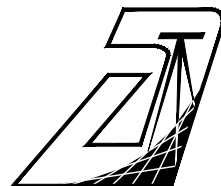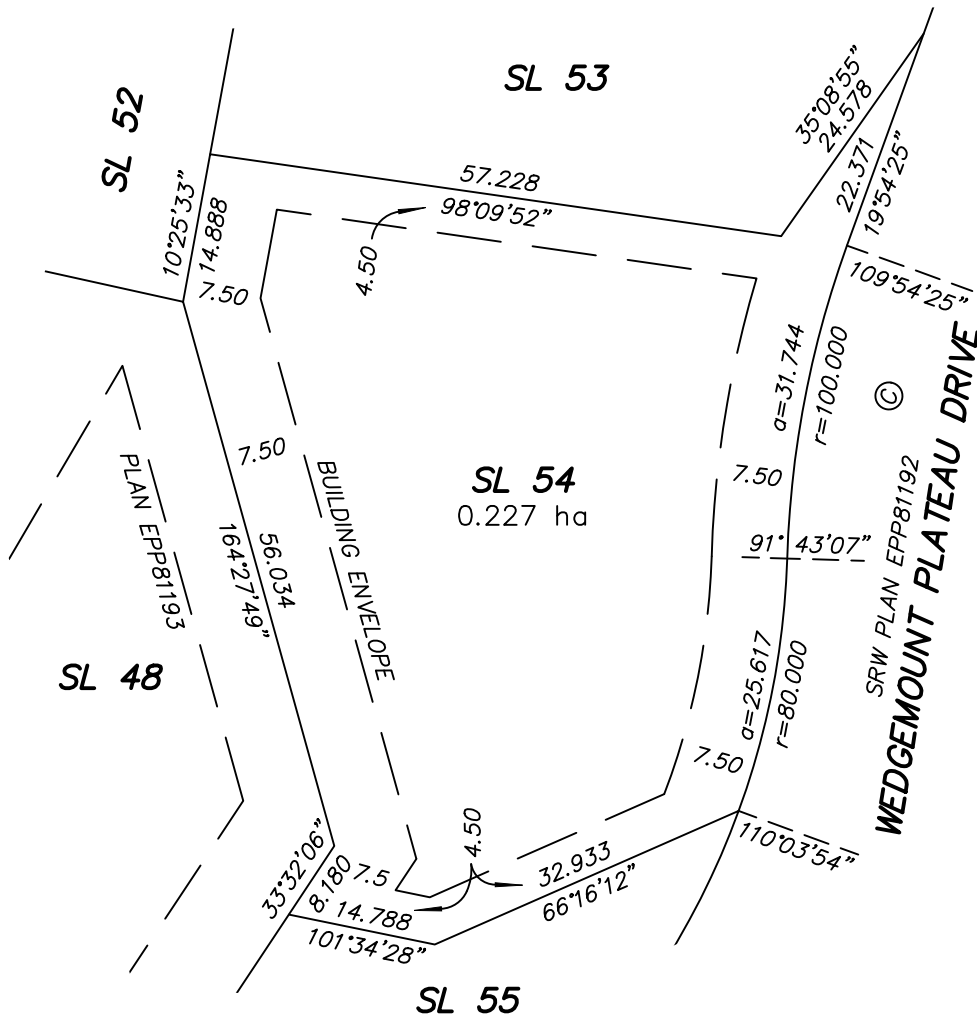

AXIS LAND SURVEYING LTD.
B.C. & CANADA LANDS SURVEYORS
101, 32885 VENTURA AVENUE
ABBOTSFORD, B.C. V2S 6A3
T. 604-853-2700 F. 604-853-2710
FILE : M 4217
DWG : 4217-BS4-SKETCH (SL54)

August 1, 2018

**SKETCH OF STRATA LOT 55
DISTRICT LOT 2247 GROUP 1
NWD STRATA PLAN BCS3916**

0 5 10 15 25 50 75



SCALE 1 : 750



DISTANCES ARE IN METRES

LEGEND

SL DENOTES STRATA LOT

ha DENOTES HECTARES

© DENOTES COMMON PROPERTY

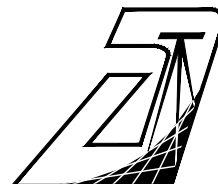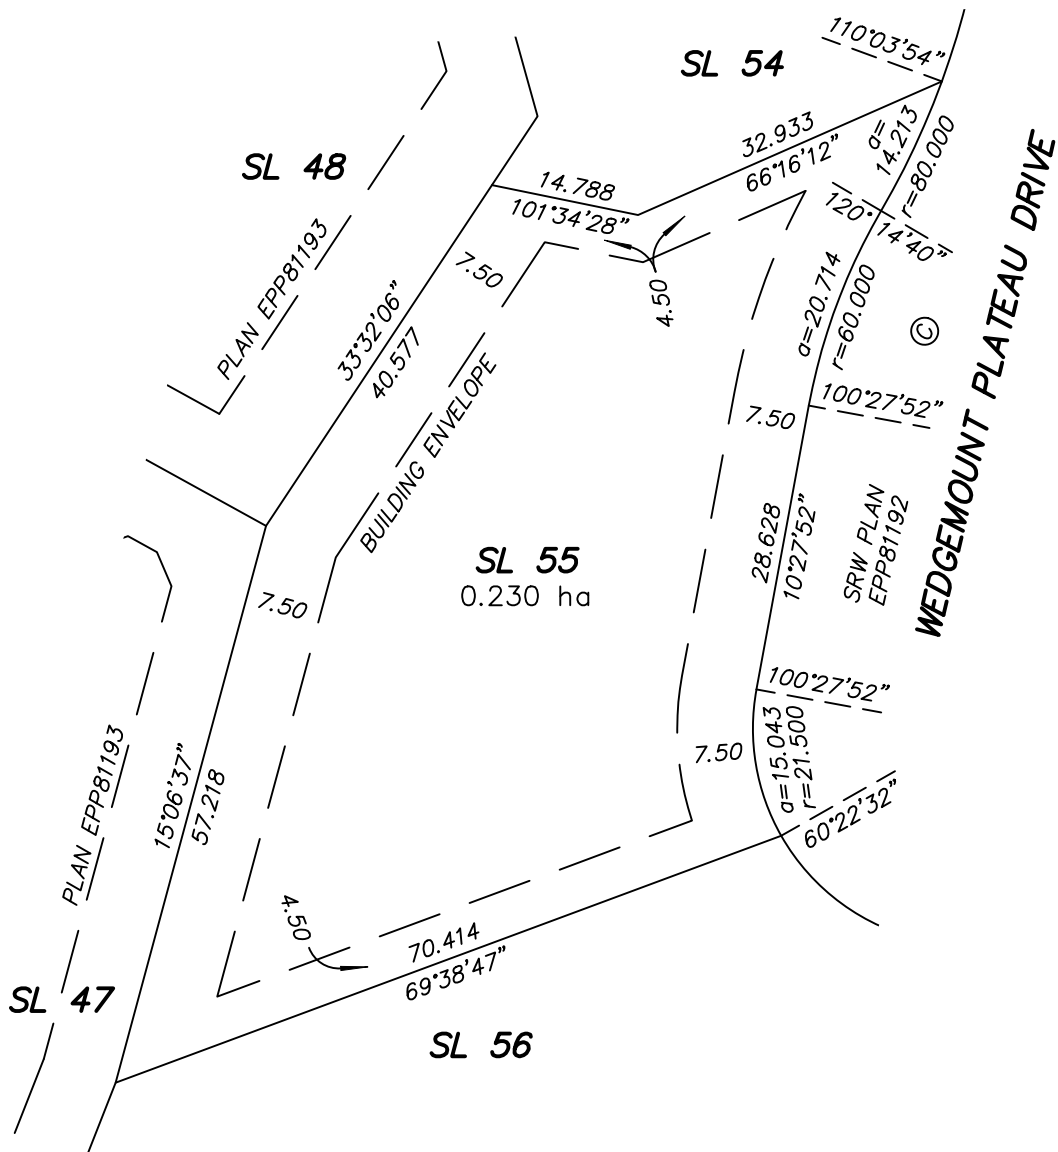

AXIS LAND SURVEYING LTD.
B.C. & CANADA LANDS SURVEYORS
101, 32885 VENTURA AVENUE
ABBOTSFORD, B.C. V2S 6A3
T. 604-853-2700 F. 604-853-2710
FILE : M 4217
DWG : 4217-BS4-SKETCH (SL55)

June 25, 2018


**SKETCH OF STRATA LOT 56
DISTRICT LOT 2247 GROUP 1
NWD STRATA PLAN BCS3916**

0 5 10 15 25 50 75


SCALE 1 : 750 DISTANCES ARE IN METRES

LEGEND

- SL DENOTES STRATA LOT
- ha DENOTES HECTARES
- © DENOTES COMMON PROPERTY

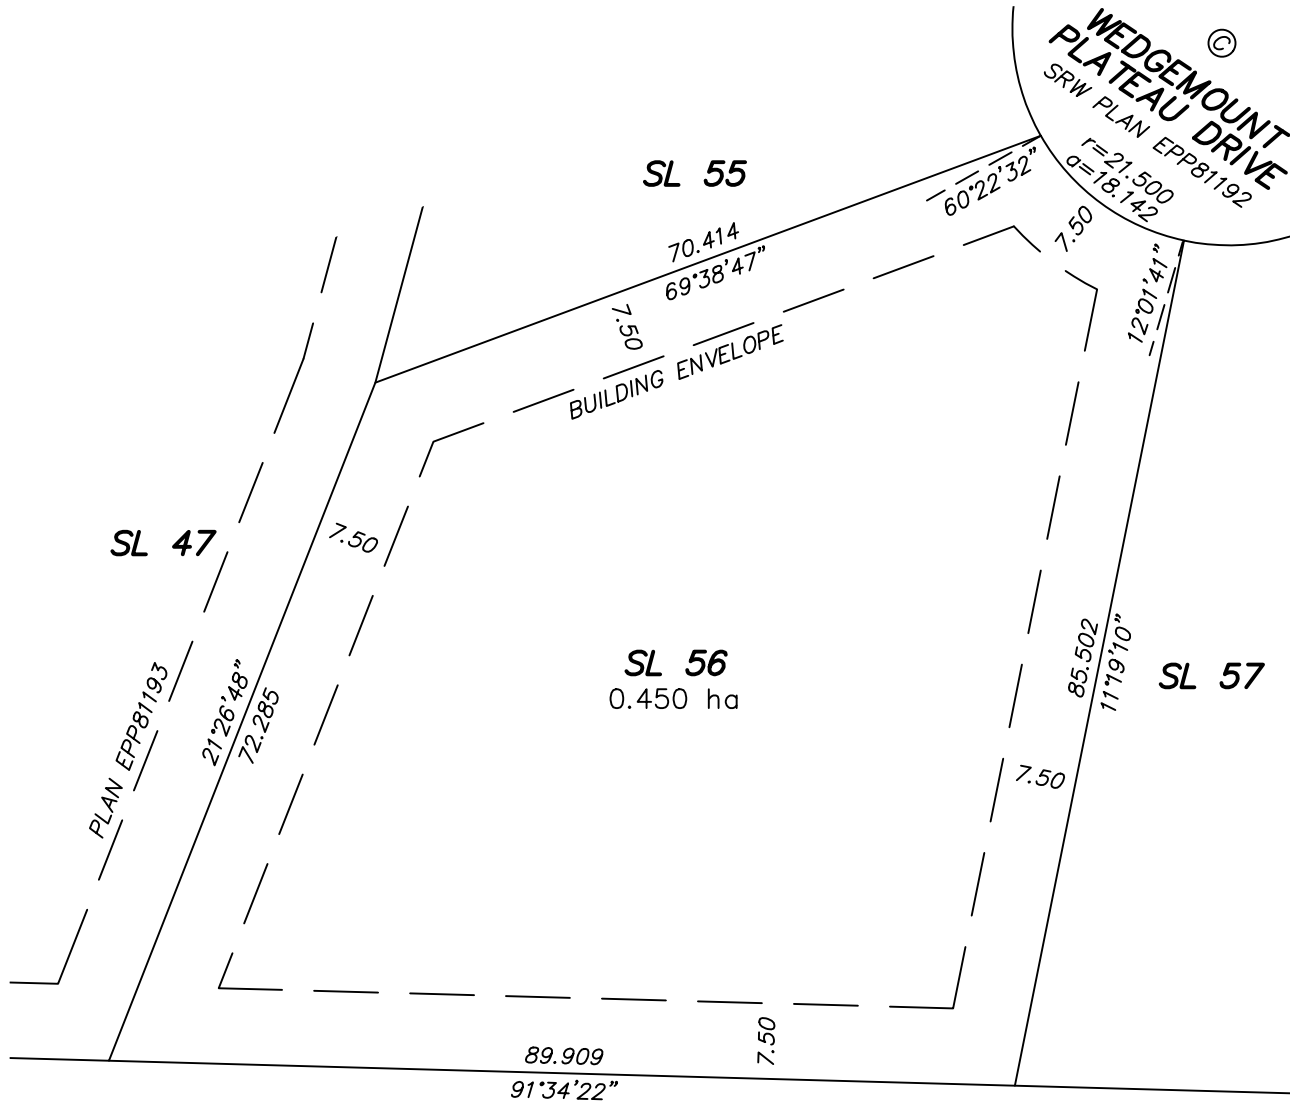

UNSURVEYED CROWN LAND

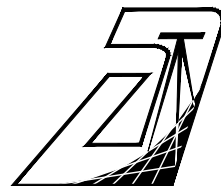

AXIS LAND SURVEYING LTD.
B.C. & CANADA LANDS SURVEYORS
101, 32885 VENTURA AVENUE
ABBOTSFORD, B.C. V2S 6A3
T. 604-853-2700 F. 604-853-2710
FILE : M 4217
DWG : 4217-BS4-SKETCH (SL56)

June 25, 2018

**SKETCH OF STRATA LOT 57
DISTRICT LOT 2247 GROUP 1
NWD STRATA PLAN BCS3916**

0 5 10 15 25 50 75



SCALE 1 : 750


DISTANCES ARE IN METRES

LEGEND


SL DENOTES STRATA LOT

ha DENOTES HECTARES

© DENOTES COMMON PROPERTY

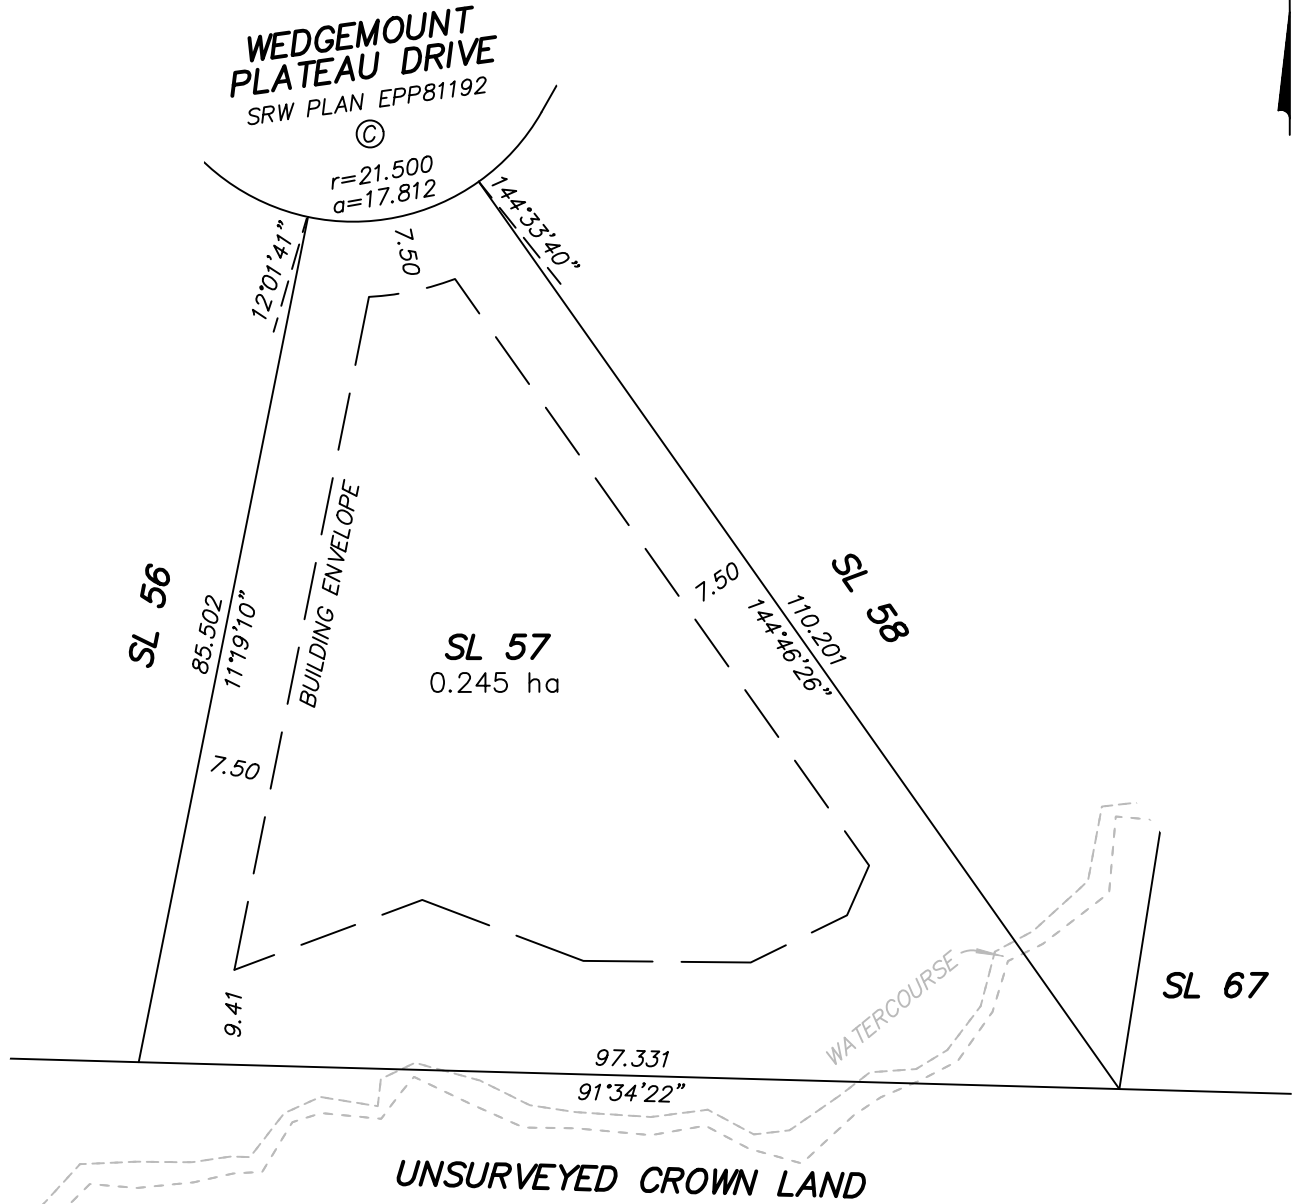

June 25, 2018

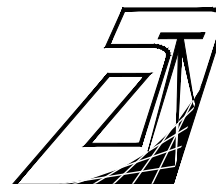

AXIS LAND SURVEYING LTD.
B.C. & CANADA LANDS SURVEYORS
101, 32885 VENTURA AVENUE
ABBOTSFORD, B.C. V2S 6A3
T. 604-853-2700 F. 604-853-2710
FILE : M 4217
DWG : 4217-BS4-SKETCH (SL57)

**SKETCH OF STRATA LOT 58
DISTRICT LOT 2247 GROUP 1
NWD STRATA PLAN BCS3916**

0 5 10 15 25 50 75




SCALE 1 : 750


DISTANCES ARE IN METRES

LEGEND

- SL DENOTES STRATA LOT
- ha DENOTES HECTARES
- © DENOTES COMMON PROPERTY

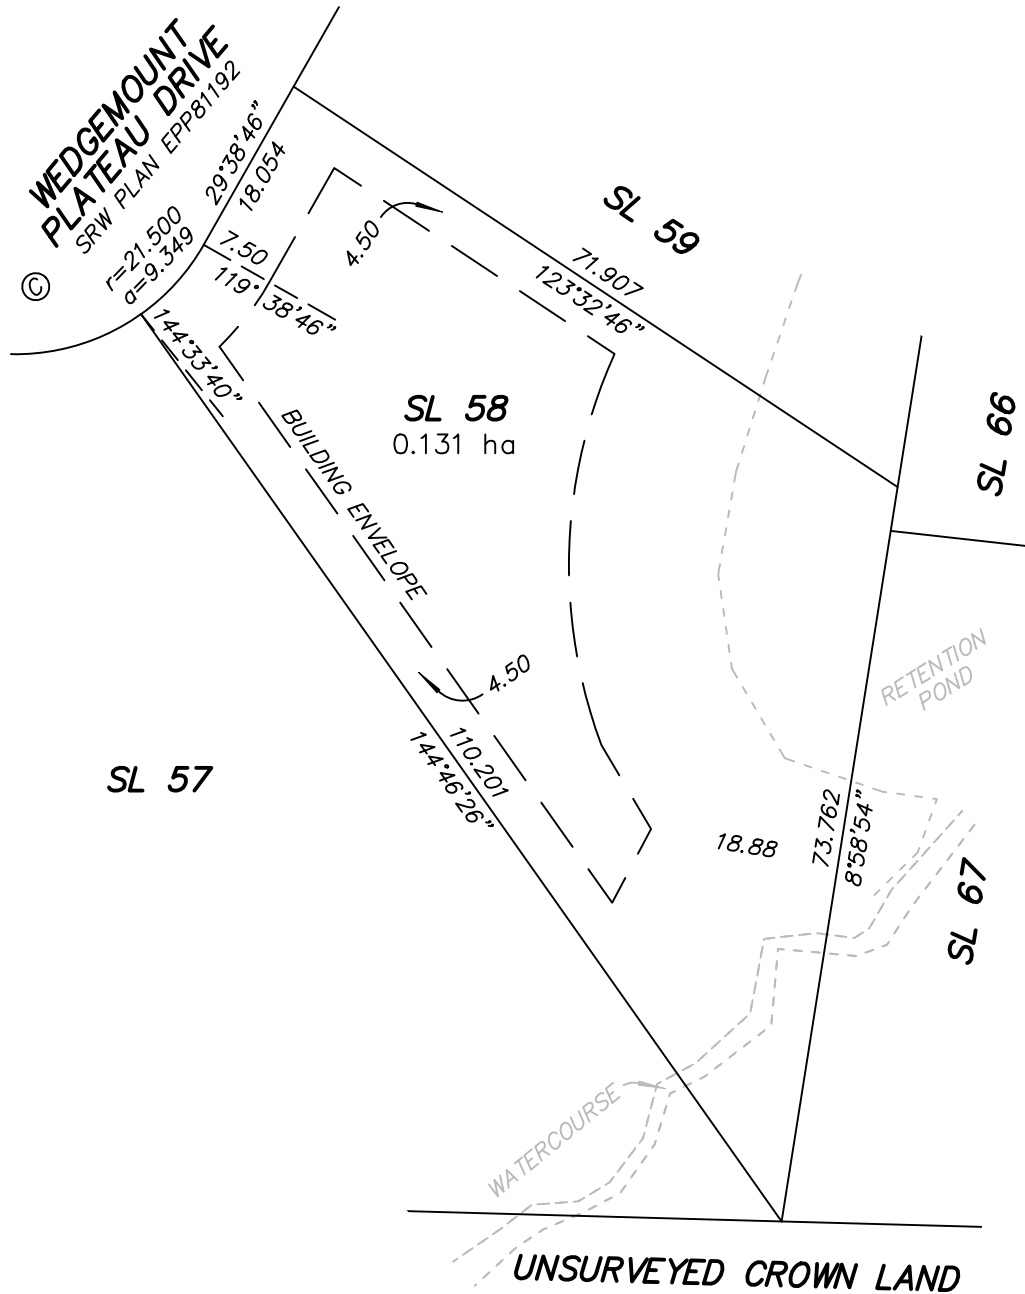

June 25, 2018

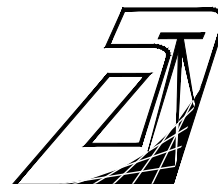

AXIS LAND SURVEYING LTD.
B.C. & CANADA LANDS SURVEYORS
101, 32885 VENTURA AVENUE
ABBOTSFORD, B.C. V2S 6A3
T. 604-853-2700 F. 604-853-2710
FILE : M 4217
DWG : 4217-BS4-SKETCH (SL58)

**SKETCH OF STRATA LOT 59
DISTRICT LOT 2247 GROUP 1
NWD STRATA PLAN BCS3916**

0 5 10 15 25 50 75





SCALE 1 : 750

DISTANCES ARE IN METRES

LEGEND

- SL DENOTES STRATA LOT
- m² DENOTES SQUARE METRES
- © DENOTES COMMON PROPERTY

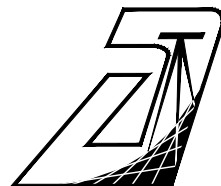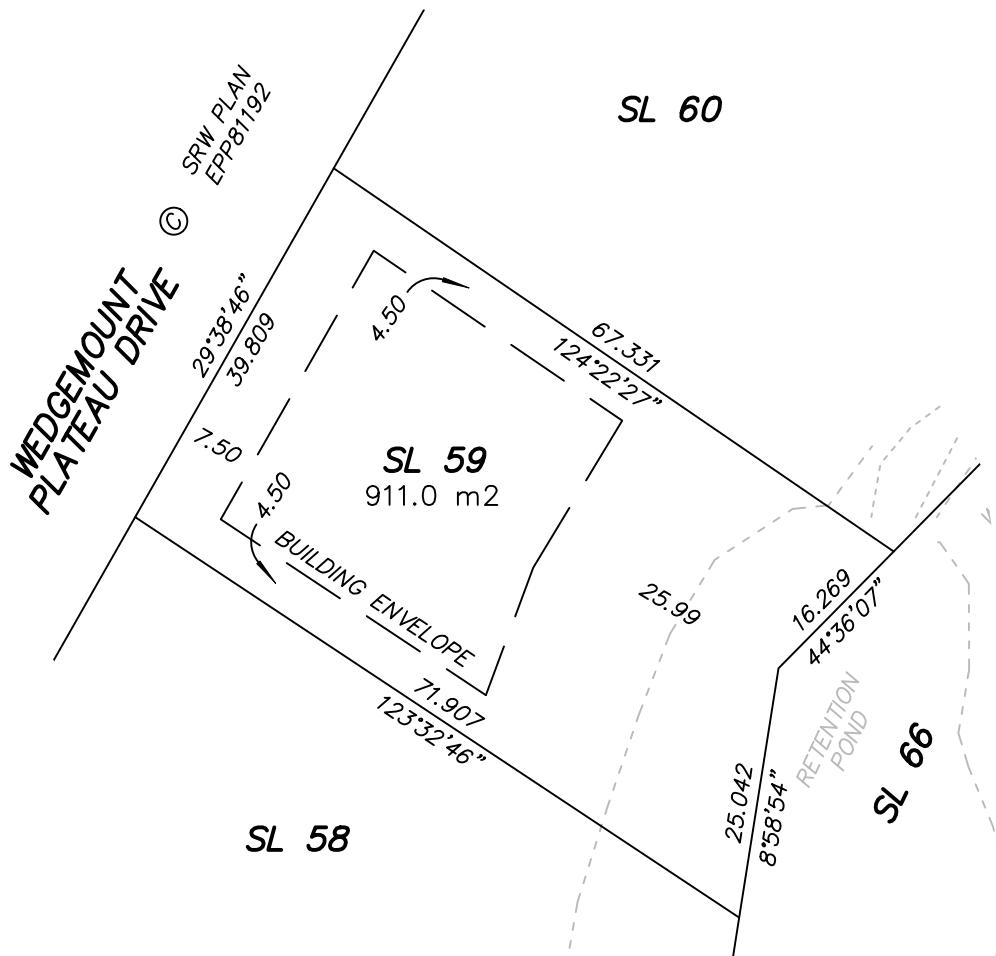

AXIS LAND SURVEYING LTD.
B.C. & CANADA LANDS SURVEYORS
101, 32885 VENTURA AVENUE
ABBOTSFORD, B.C. V2S 6A3
T. 604-853-2700 F. 604-853-2710
FILE : M 4217
DWG : 4217-BS4-SKETCH (SL59)

June 25, 2018

**SKETCH OF STRATA LOT 60
DISTRICT LOT 2247 GROUP 1
NWD STRATA PLAN BCS3916**

0 5 10 15 25 50 75



SCALE 1 : 750



DISTANCES ARE IN METRES

LEGEND

SL DENOTES STRATA LOT

ha DENOTES HECTARES

© DENOTES COMMON PROPERTY

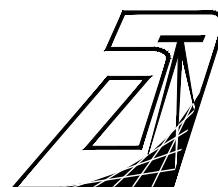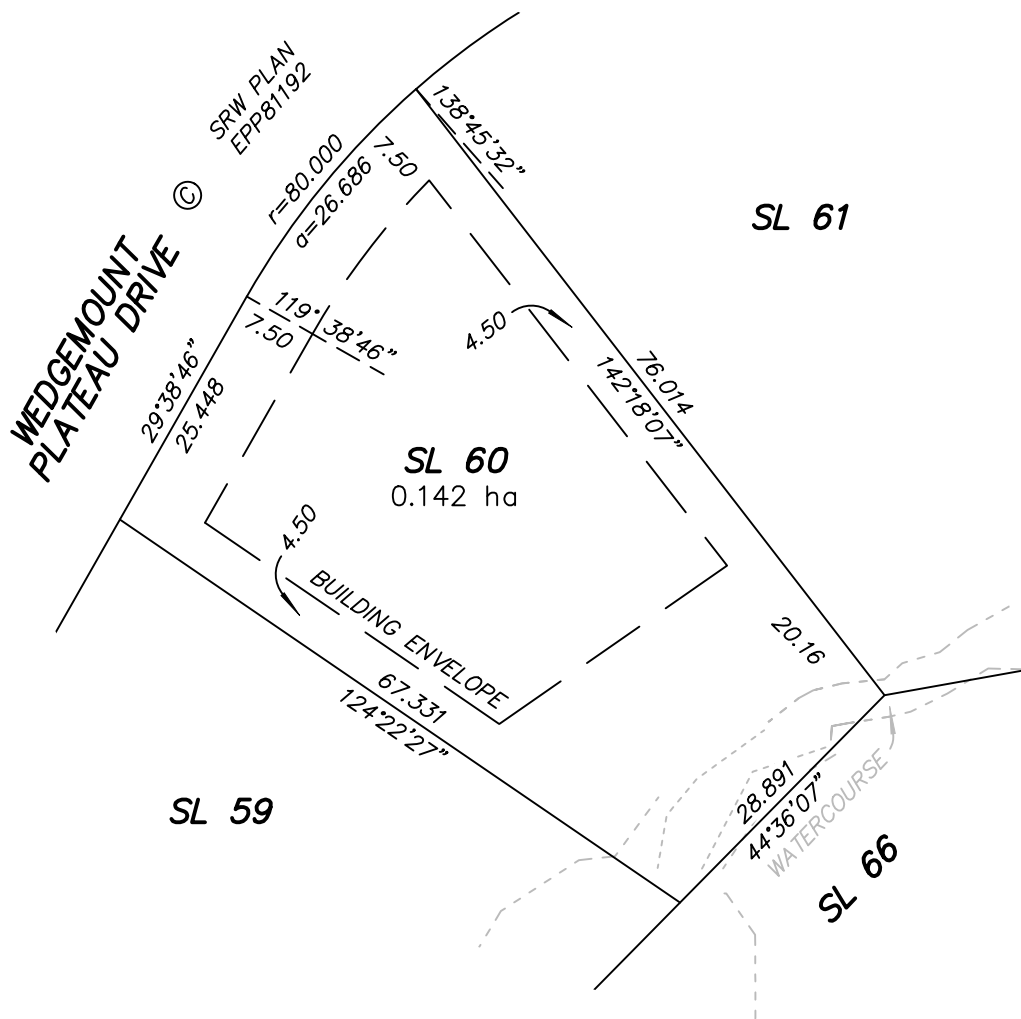

AXIS LAND SURVEYING LTD.
B.C. & CANADA LANDS SURVEYORS
101, 32885 VENTURA AVENUE
ABBOTSFORD, B.C. V2S 6A3
T. 604-853-2700 F. 604-853-2710
FILE : M 4217
DWG : 4217-BS4-SKETCH (SL60)

June 25, 2018

**SKETCH OF STRATA LOT 61
DISTRICT LOT 2247 GROUP 1
NWD STRATA PLAN BCS3916**

0 5 10 15 25 50 75





SCALE 1 : 750

DISTANCES ARE IN METRES

LEGEND

- SL DENOTES STRATA LOT
- ha DENOTES HECTARES
- © DENOTES COMMON PROPERTY

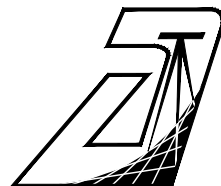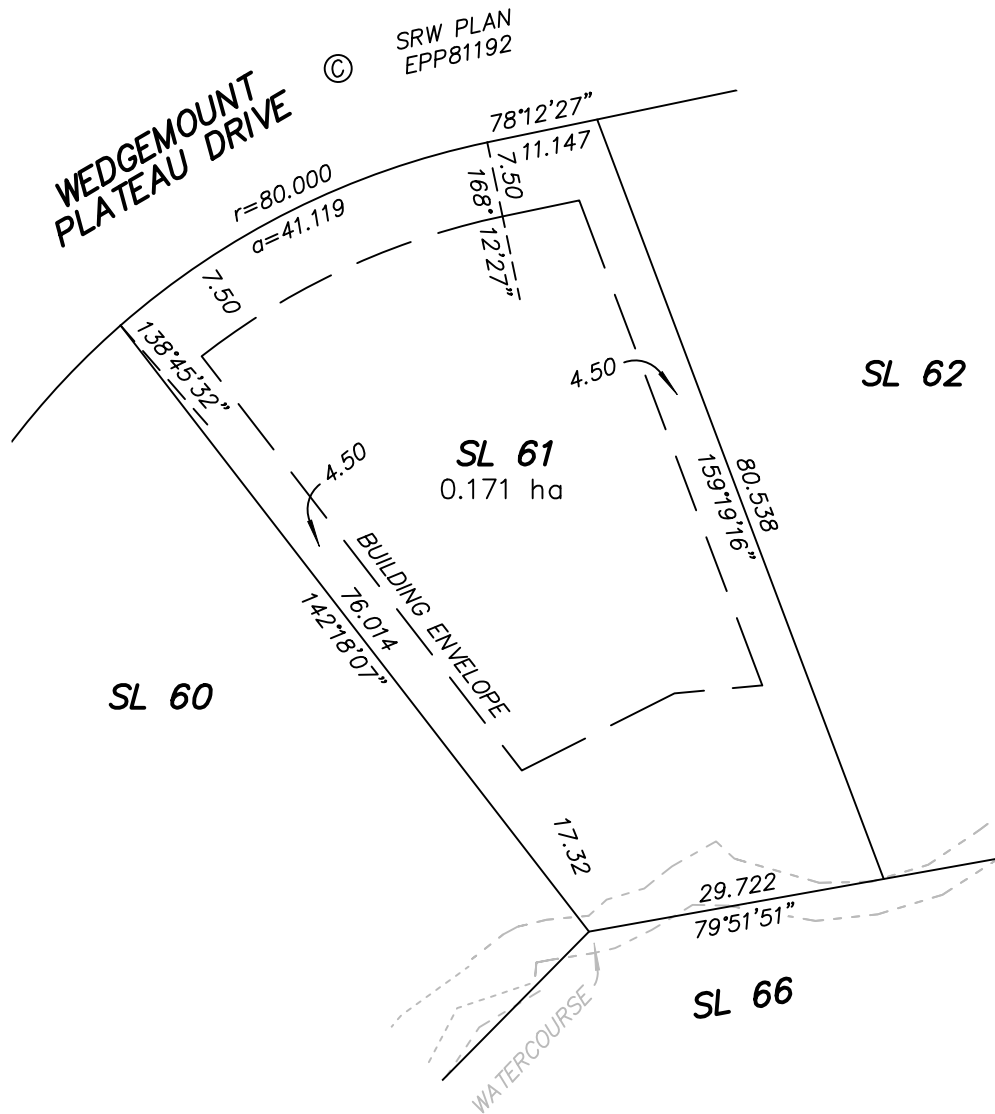

AXIS LAND SURVEYING LTD.
B.C. & CANADA LANDS SURVEYORS
101, 32885 VENTURA AVENUE
ABBOTSFORD, B.C. V2S 6A3
T. 604-853-2700 F. 604-853-2710
FILE : M 4217
DWG : 4217-BS4-SKETCH (SL61)

June 25, 2018

**SKETCH OF STRATA LOT 62
DISTRICT LOT 2247 GROUP 1
NWD STRATA PLAN BCS3916**

0 5 10 15 25 50 75



SCALE 1 : 750



DISTANCES ARE IN METRES

LEGEND

SL DENOTES STRATA LOT

ha DENOTES HECTARES

© DENOTES COMMON PROPERTY

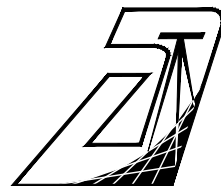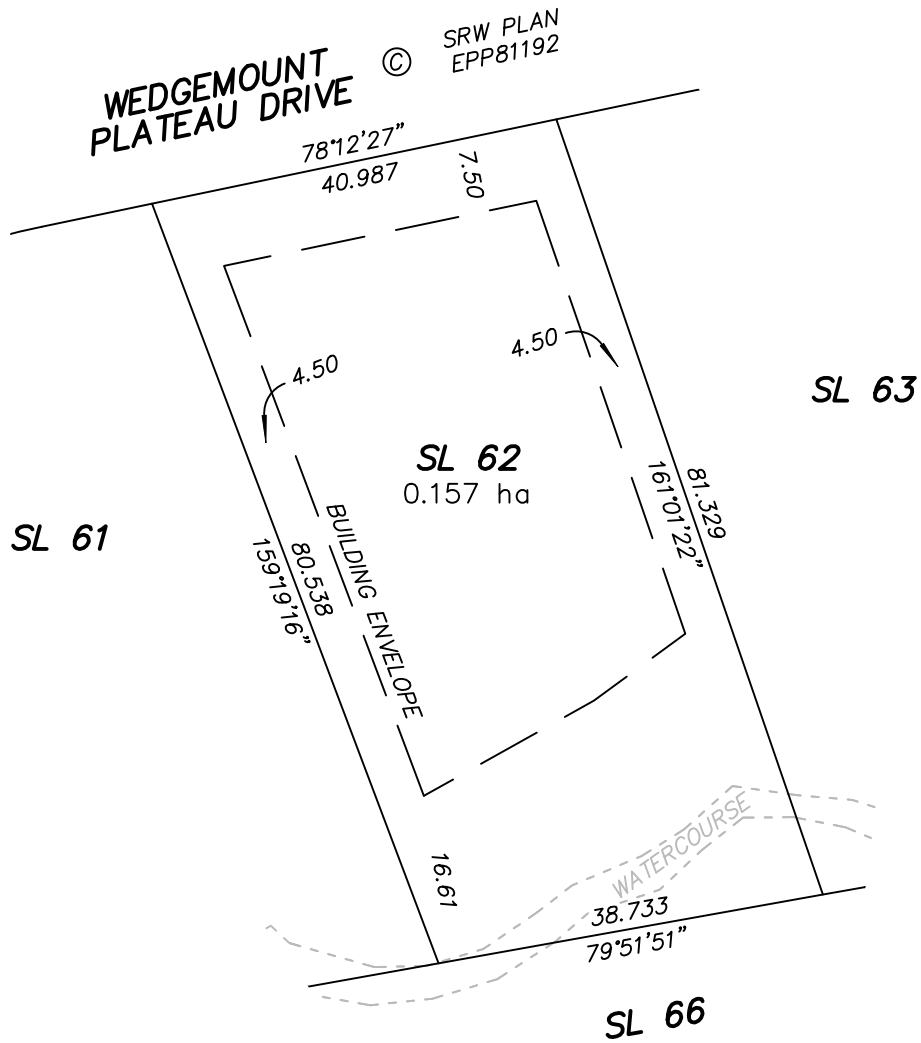

AXIS LAND SURVEYING LTD.
B.C. & CANADA LANDS SURVEYORS
101, 32885 VENTURA AVENUE
ABBOTSFORD, B.C. V2S 6A3
T. 604-853-2700 F. 604-853-2710
FILE : M 4217
DWG : 4217-BS4-SKETCH (SL62)

June 25, 2018

**SKETCH OF STRATA LOT 63
DISTRICT LOT 2247 GROUP 1
NWD STRATA PLAN BCS3916**

0 5 10 15 25 50 75



SCALE 1 : 750



DISTANCES ARE IN METRES

LEGEND

SL DENOTES STRATA LOT

ha DENOTES HECTARES

© DENOTES COMMON PROPERTY

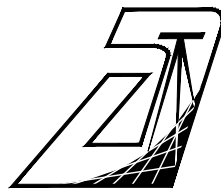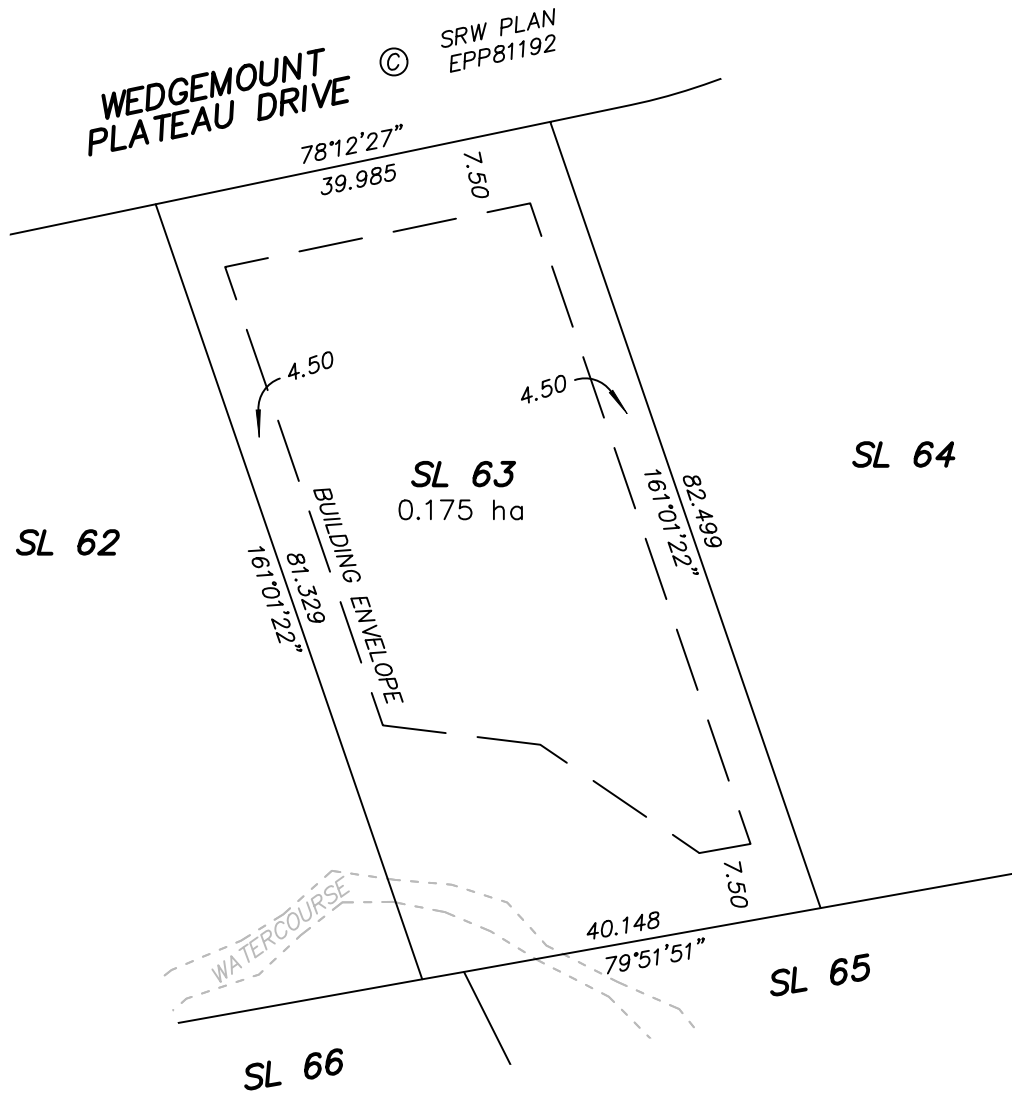

AXIS LAND SURVEYING LTD.
B.C. & CANADA LANDS SURVEYORS
101, 32885 VENTURA AVENUE
ABBOTSFORD, B.C. V2S 6A3
T. 604-853-2700 F. 604-853-2710
FILE : M 4217
DWG : 4217-BS4-SKETCH (SL63)

June 25, 2018

**SKETCH OF STRATA LOT 64
DISTRICT LOT 2247 GROUP 1
NWD STRATA PLAN BCS3916**

0 5 10 15 25 50 75



SCALE 1 : 750



DISTANCES ARE IN METRES

LEGEND

SL DENOTES STRATA LOT

ha DENOTES HECTARES

© DENOTES COMMON PROPERTY

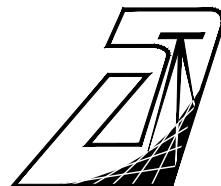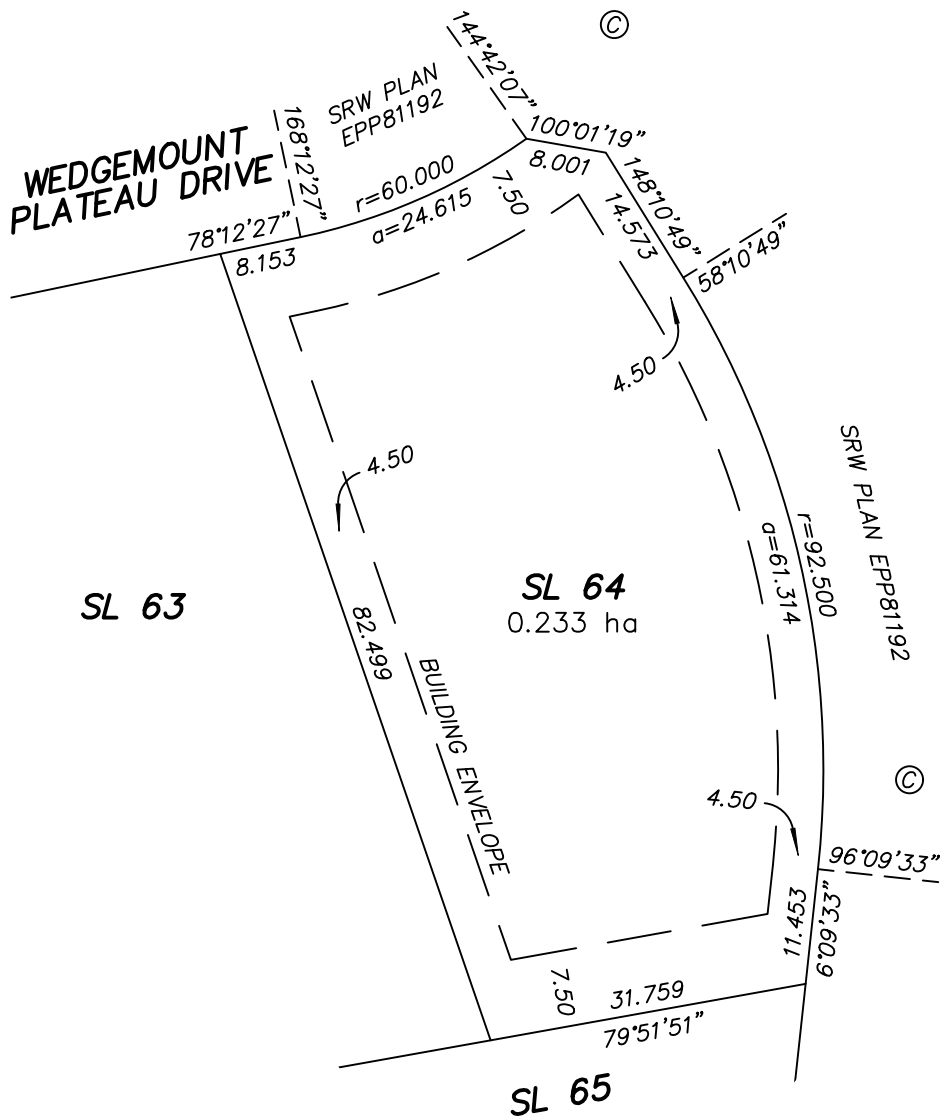

AXIS LAND SURVEYING LTD.
B.C. & CANADA LANDS SURVEYORS
101, 32885 VENTURA AVENUE
ABBOTSFORD, B.C. V2S 6A3
T. 604-853-2700 F. 604-853-2710
FILE : M 4217
DWG : 4217-BS4-SKETCH (SL64)

June 25, 2018

**SKETCH OF STRATA LOT 65
DISTRICT LOT 2247 GROUP 1
NWD STRATA PLAN BCS3916**

0 5 10 15 25 50 75





SCALE 1 : 750

DISTANCES ARE IN METRES

LEGEND

- SL DENOTES STRATA LOT
- m² DENOTES SQUARE METRES
- © DENOTES COMMON PROPERTY

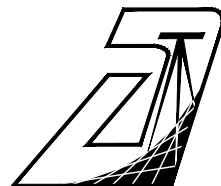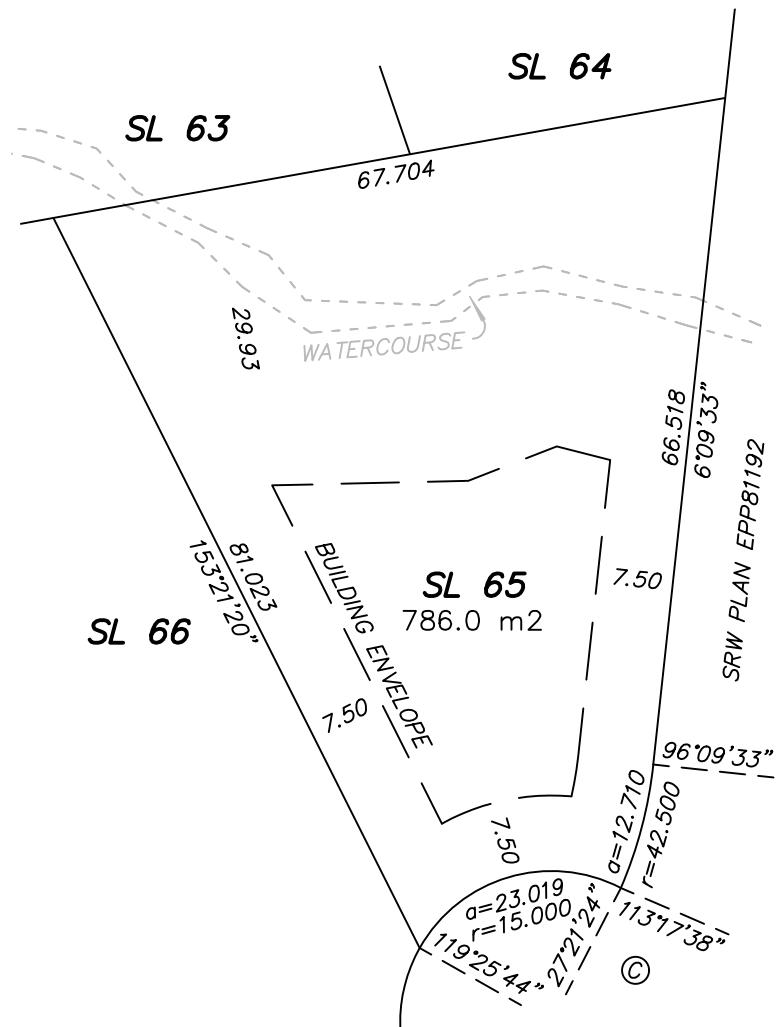

AXIS LAND SURVEYING LTD.
B.C. & CANADA LANDS SURVEYORS
101, 32885 VENTURA AVENUE
ABBOTSFORD, B.C. V2S 6A3
T. 604-853-2700 F. 604-853-2710
FILE : M 4217
DWG : 4217-BS4-SKETCH (SL65)

June 25, 2018


**SKETCH OF STRATA LOT 66
DISTRICT LOT 2247 GROUP 1
NWD STRATA PLAN BCS3916**

0 5 10 15 25 50 75




SCALE 1 : 750

DISTANCES ARE IN METRES

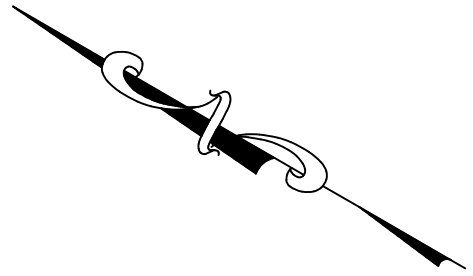


LEGEND

- SL DENOTES STRATA LOT
- ha DENOTES HECTARES
- © DENOTES COMMON PROPERTY

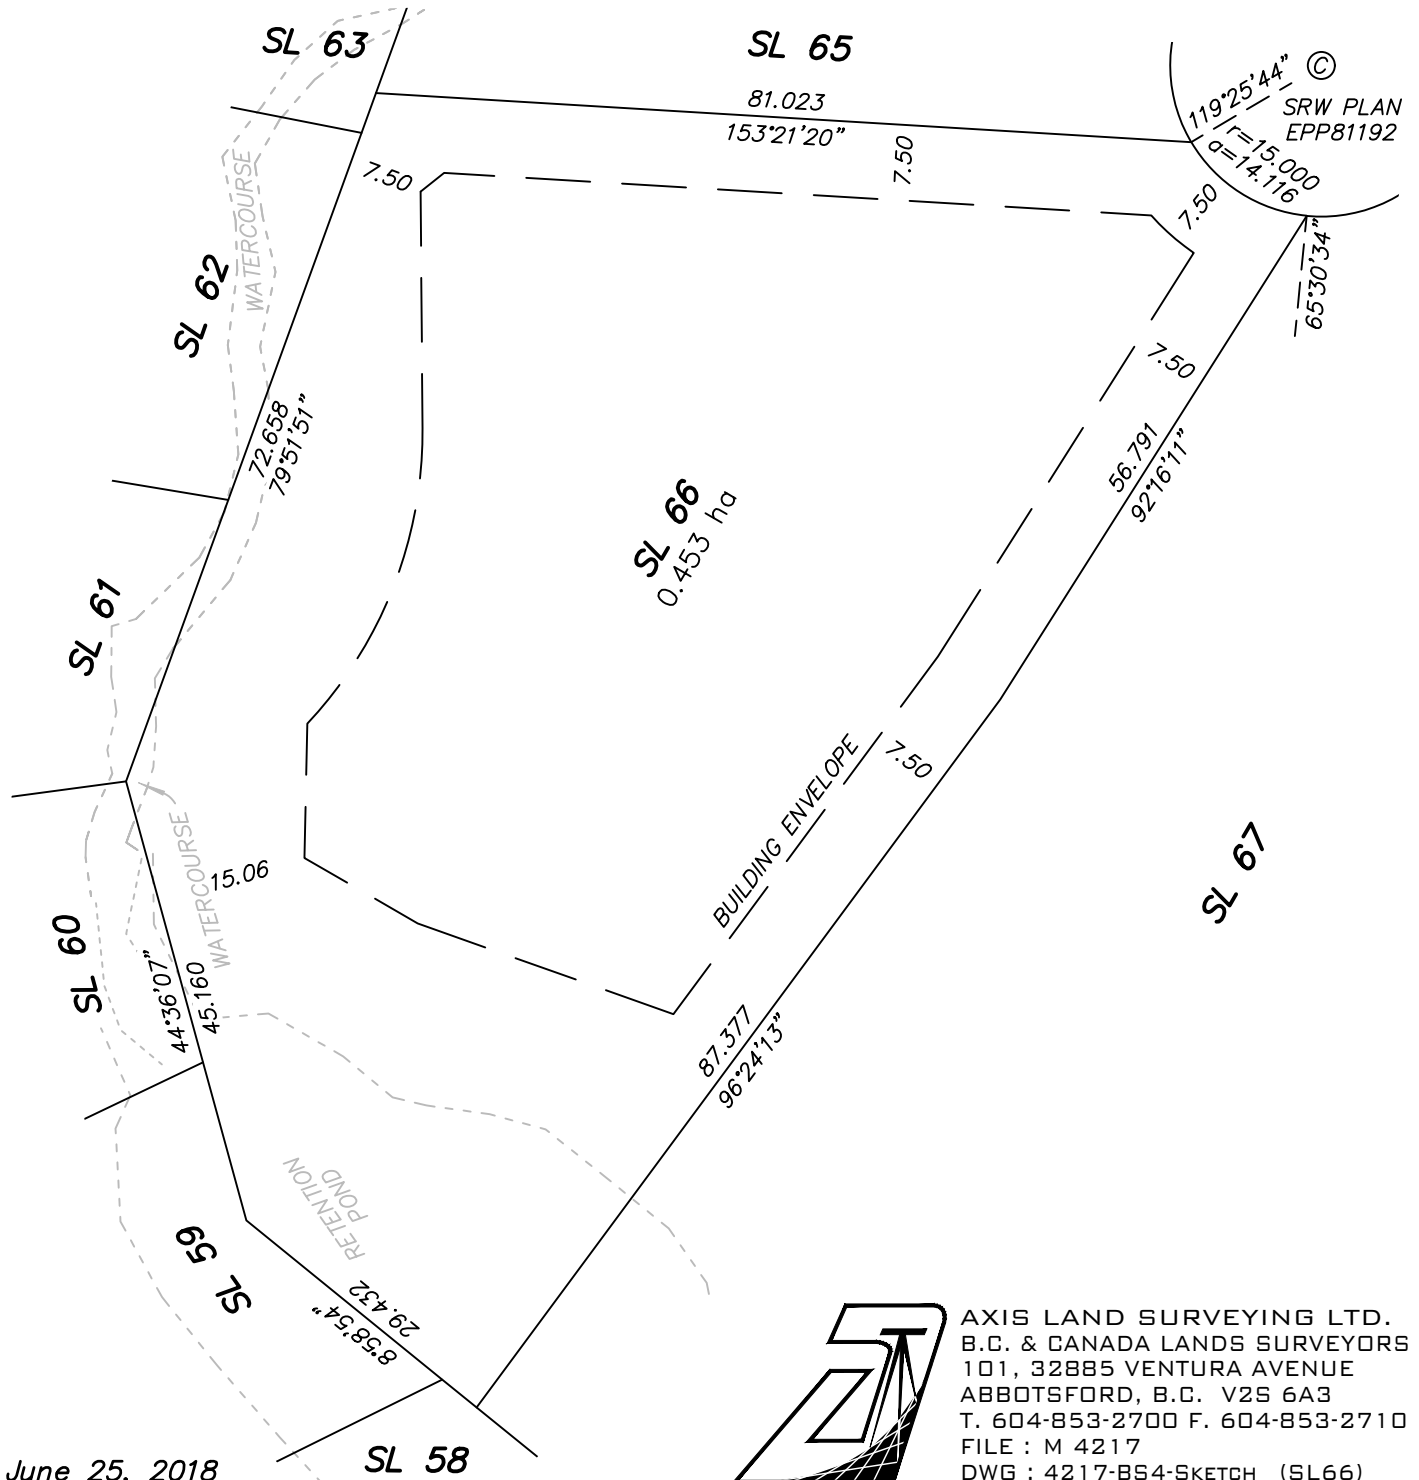

June 25, 2018

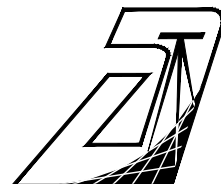

AXIS LAND SURVEYING LTD.
B.C. & CANADA LANDS SURVEYORS
101, 32885 VENTURA AVENUE
ABBOTSFORD, B.C. V2S 6A3
T. 604-853-2700 F. 604-853-2710
FILE : M 4217
DWG : 4217-BS4-SKETCH (SL66)

**SKETCH OF STRATA LOT 67
DISTRICT LOT 2247 GROUP 1
NWD STRATA PLAN BCS3916**

0 5 10 15 25 50 75



SCALE 1 : 750

DISTANCES ARE IN METRES

LEGEND

- SL DENOTES STRATA LOT
- ha DENOTES HECTARES
- © DENOTES COMMON PROPERTY


©
SRW PLAN
EPP81192

$r=15.000$
 $a=17.486$

178°43'09"

SL 68

14°02'32"
53.678

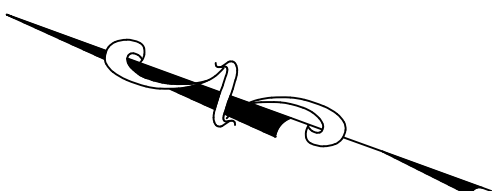

SL 66

SL 67
0.575 ha

87.377
96°24'13"

BUILDING ENVELOPE

155.442
91°34'22"

UNSURVEYED CROWN LAND


RETENTION
POND

SL 58

69.372
8°58'54"

June 25, 2018

SL 57

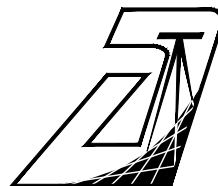

AXIS LAND SURVEYING LTD.
B.C. & CANADA LANDS SURVEYORS
101, 32885 VENTURA AVENUE
ABBOTSFORD, B.C. V2S 6A3
T. 604-853-2700 F. 604-853-2710
FILE : M 4217
DWG : 4217-BS4-SKETCH (SL67)

**SKETCH OF STRATA LOT 68
DISTRICT LOT 2247 GROUP 1
NWD STRATA PLAN BCS3916**

0 5 10 15 25 50 75




SCALE 1 : 750

DISTANCES ARE IN METRES

LEGEND

- SL DENOTES STRATA LOT
- ha DENOTES HECTARES
- © DENOTES COMMON PROPERTY

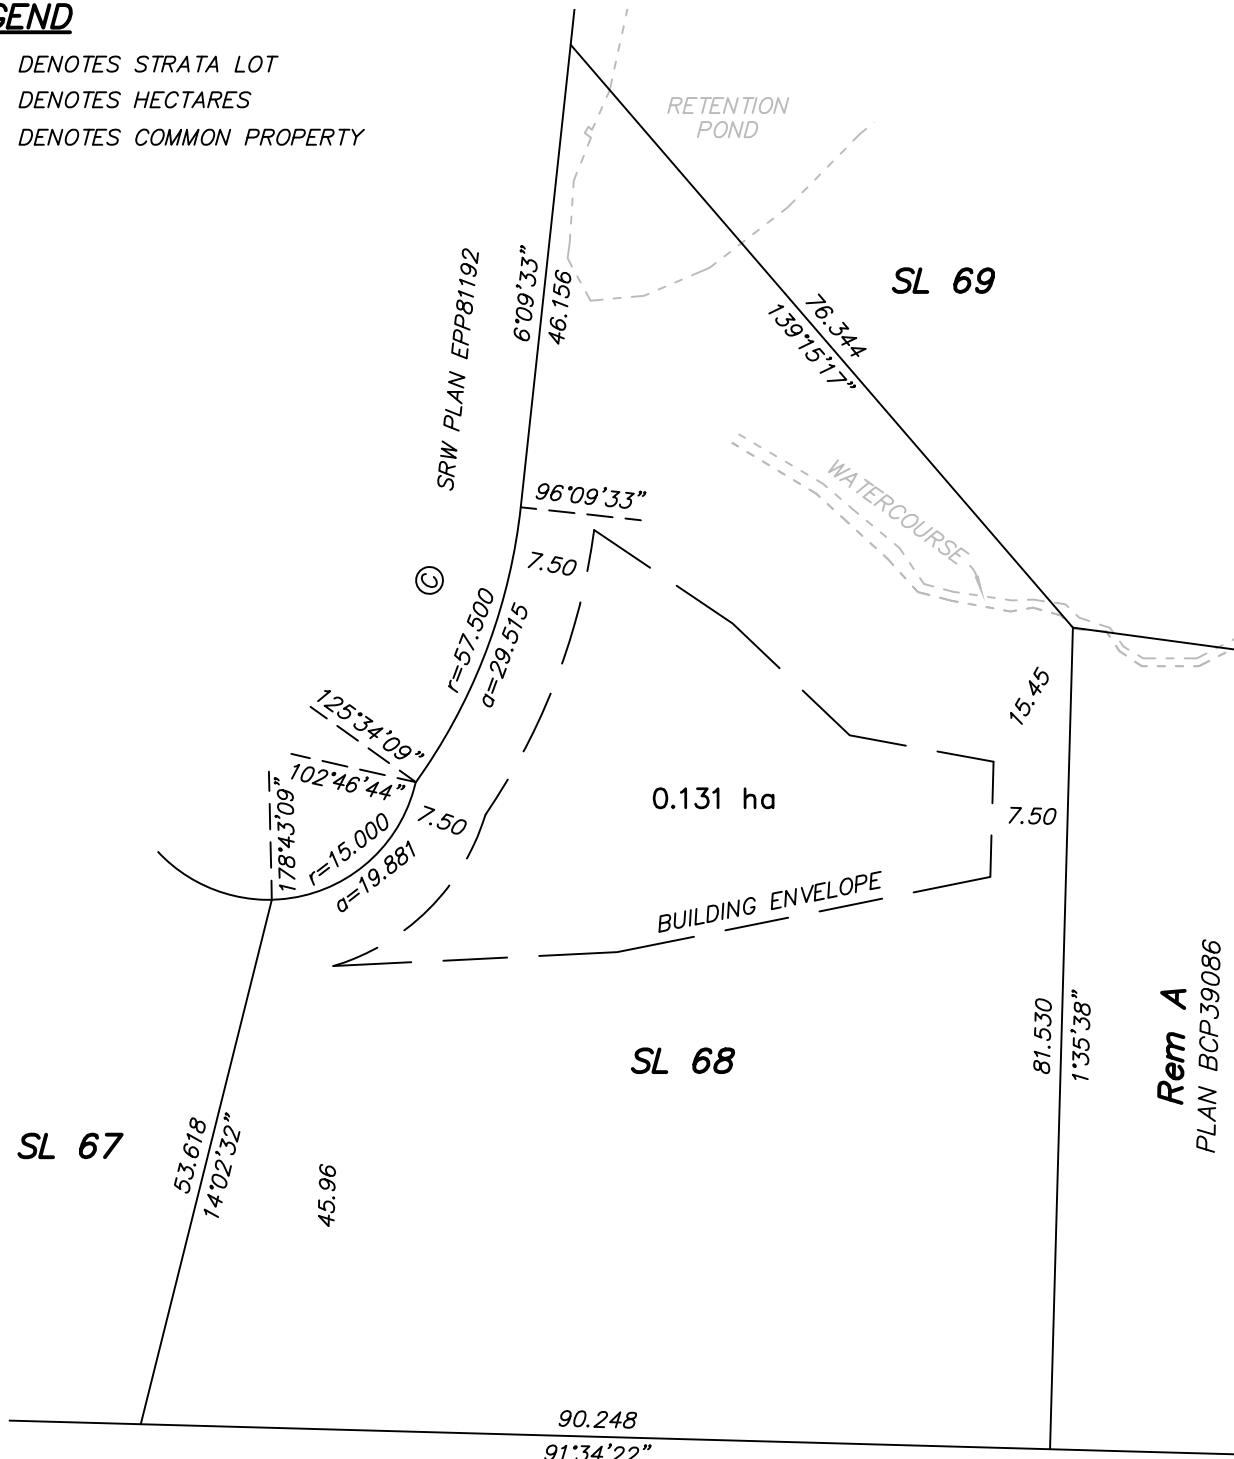

UNSURVEYED CROWN LAND




AXIS LAND SURVEYING LTD.
B.C. & CANADA LANDS SURVEYORS
101, 32885 VENTURA AVENUE
ABBOTSFORD, B.C. V2S 6A3
T. 604-853-2700 F. 604-853-2710
FILE : M 4217
DWG : 4217-BS4-SKETCH (SL68)

August 29, 2018

**SKETCH OF STRATA LOT 69
DISTRICT LOT 2247 GROUP 1
NWD STRATA PLAN BCS3916**

Rem A
PLAN BCP39086

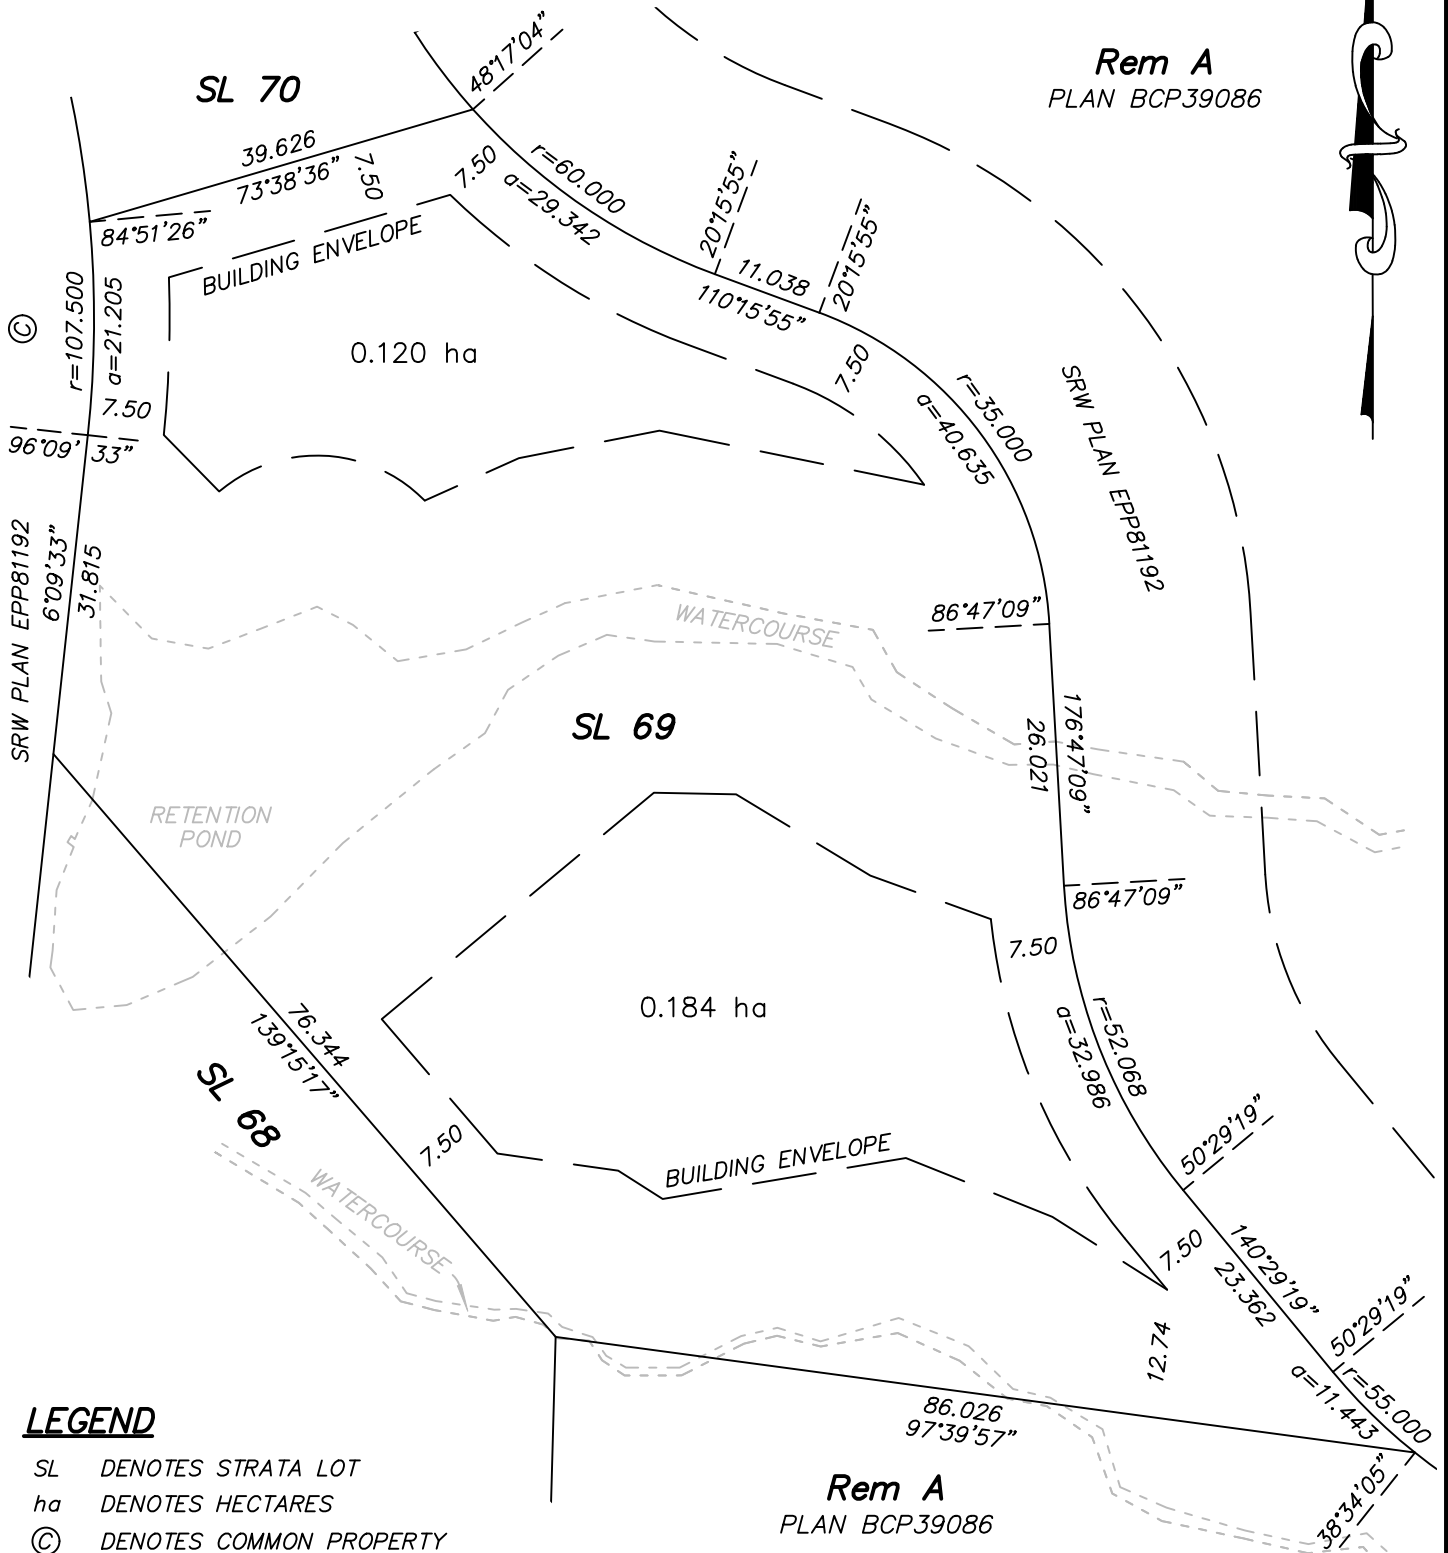

LEGEND

- SL DENOTES STRATA LOT
- ha DENOTES HECTARES
- © DENOTES COMMON PROPERTY

Rem A
PLAN BCP39086



SCALE 1 : 750 DISTANCES ARE IN METRES



AXIS LAND SURVEYING LTD.
B.C. & CANADA LANDS SURVEYORS
101, 32885 VENTURA AVENUE
ABBOTSFORD, B.C. V2S 6A3
T. 604-853-2700 F. 604-853-2710
FILE : M 4217
DWG : 4217-BS4-SKETCH (SL69)

June 25, 2018

**SKETCH OF STRATA LOT 70
DISTRICT LOT 2247 GROUP 1
NWD STRATA PLAN BCS3916**

0 5 10 15 25 50 75




SCALE 1 : 750


DISTANCES ARE IN METRES

LEGEND

- SL DENOTES STRATA LOT
- ha DENOTES HECTARES
- © DENOTES COMMON PROPERTY

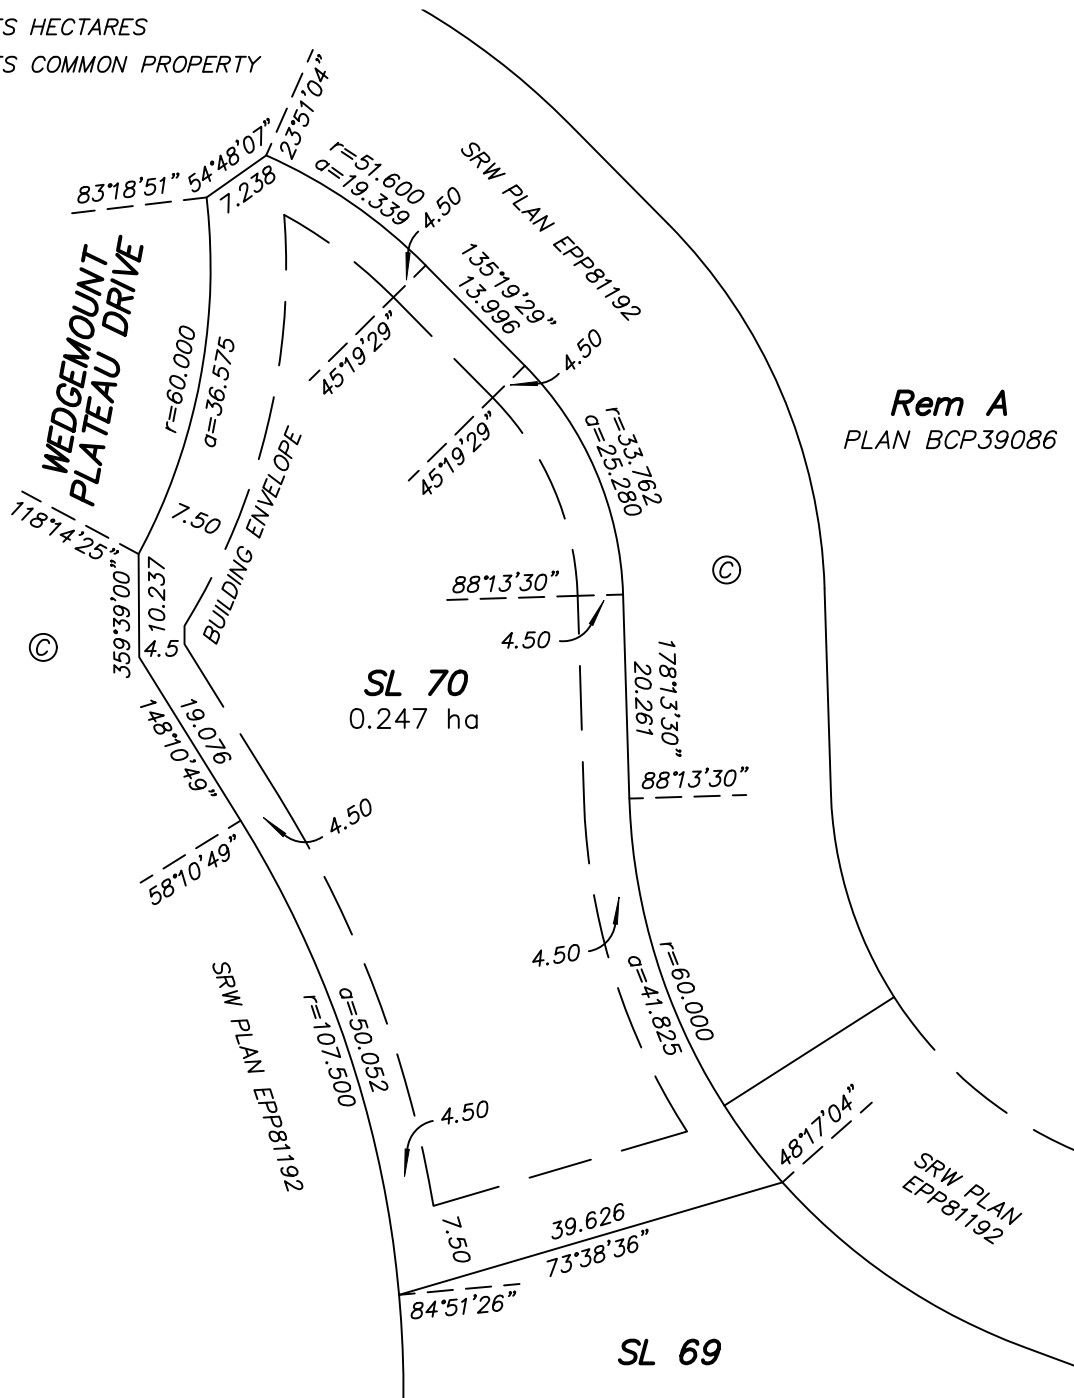

June 25, 2018

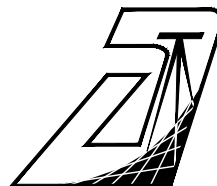

AXIS LAND SURVEYING LTD.
B.C. & CANADA LANDS SURVEYORS
101, 32885 VENTURA AVENUE
ABBOTSFORD, B.C. V2S 6A3
T. 604-853-2700 F. 604-853-2710
FILE : M 4217
DWG : 4217-BS4-SKETCH (SL70)

**SKETCH OF STRATA LOT 71
DISTRICT LOT 2247 GROUP 1
NWD STRATA PLAN BCS3916**

0 5 10 15 25 50 75





SCALE 1 : 750

DISTANCES ARE IN METRES

LEGEND

- SL DENOTES STRATA LOT
- ha DENOTES HECTARES
- © DENOTES COMMON PROPERTY

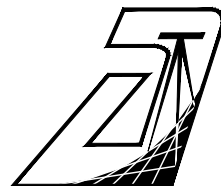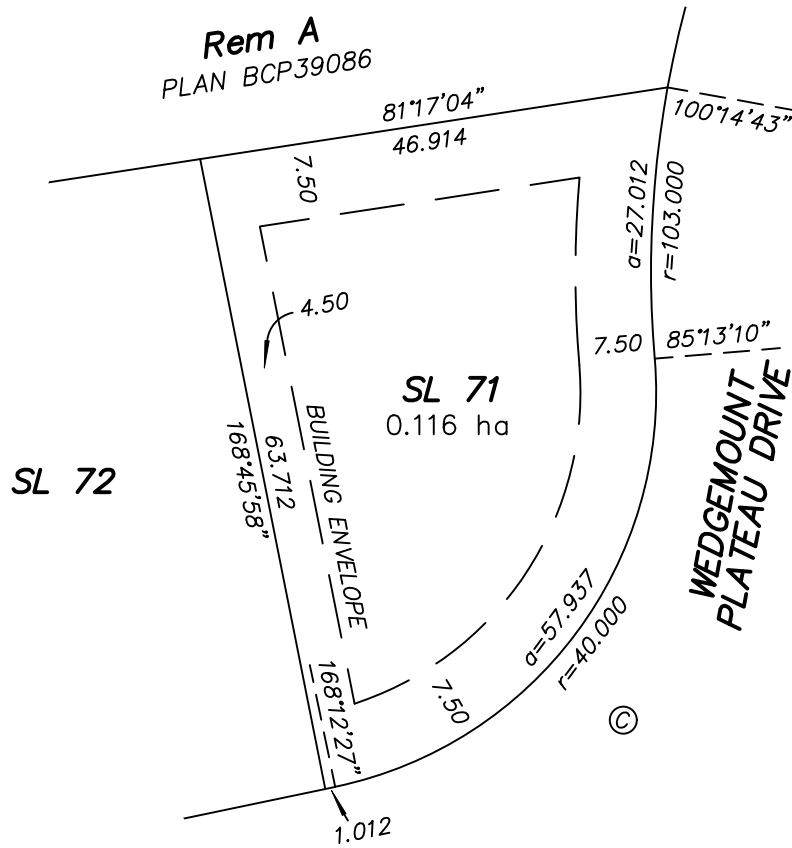

AXIS LAND SURVEYING LTD.
B.C. & CANADA LANDS SURVEYORS
101, 32885 VENTURA AVENUE
ABBOTSFORD, B.C. V2S 6A3
T. 604-853-2700 F. 604-853-2710
FILE : M 4217
DWG : 4217-BS4-SKETCH (SL71)

June 25, 2018

**SKETCH OF STRATA LOT 72
DISTRICT LOT 2247 GROUP 1
NWD STRATA PLAN BCS3916**

0 5 10 15 25 50 75



SCALE 1 : 750


DISTANCES ARE IN METRES

LEGEND


SL DENOTES STRATA LOT

ha DENOTES HECTARES

© DENOTES COMMON PROPERTY

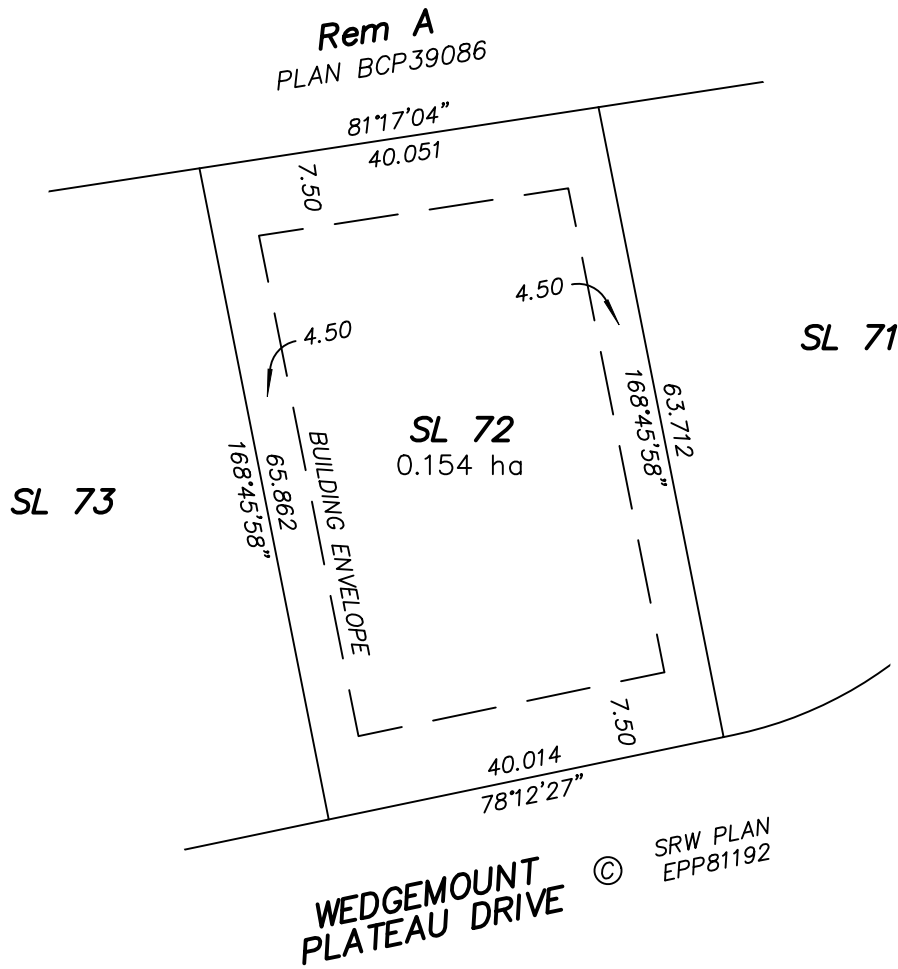

June 25, 2018

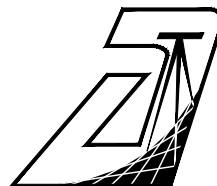

AXIS LAND SURVEYING LTD.
B.C. & CANADA LANDS SURVEYORS
101, 32885 VENTURA AVENUE
ABBOTSFORD, B.C. V2S 6A3
T. 604-853-2700 F. 604-853-2710
FILE : M 4217
DWG : 4217-BS4-SKETCH (SL72)

**SKETCH OF STRATA LOT 73
DISTRICT LOT 2247 GROUP 1
NWD STRATA PLAN BCS3916**

0 5 10 15 25 50 75





SCALE 1 : 750

DISTANCES ARE IN METRES

LEGEND

- SL DENOTES STRATA LOT
- ha DENOTES HECTARES
- © DENOTES COMMON PROPERTY

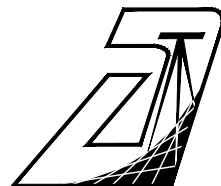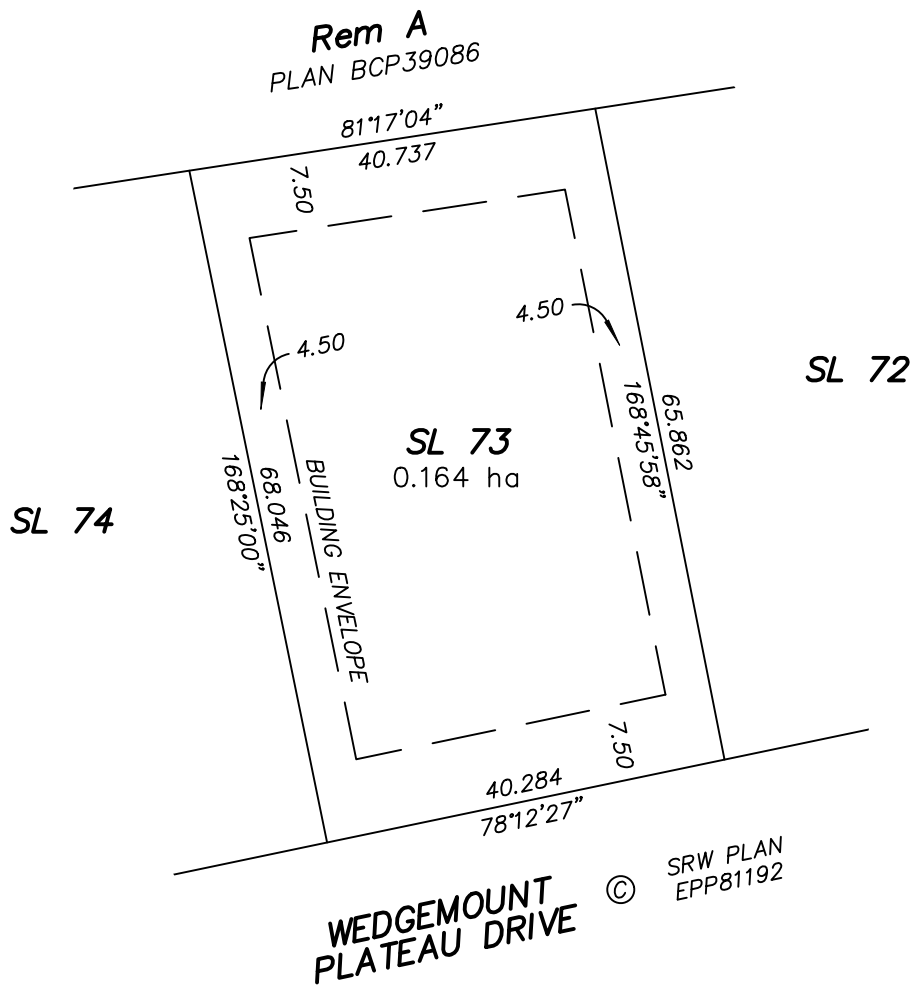

AXIS LAND SURVEYING LTD.
B.C. & CANADA LANDS SURVEYORS
101, 32885 VENTURA AVENUE
ABBOTSFORD, B.C. V2S 6A3
T. 604-853-2700 F. 604-853-2710
FILE : M 4217
DWG : 4217-BS4-SKETCH (SL73)

June 25, 2018

**SKETCH OF STRATA LOT 74
DISTRICT LOT 2247 GROUP 1
NWD STRATA PLAN BCS3916**

0 5 10 15 25 50 75





SCALE 1 : 750

DISTANCES ARE IN METRES

LEGEND

- SL DENOTES STRATA LOT
- ha DENOTES HECTARES
- © DENOTES COMMON PROPERTY

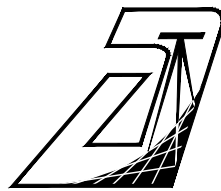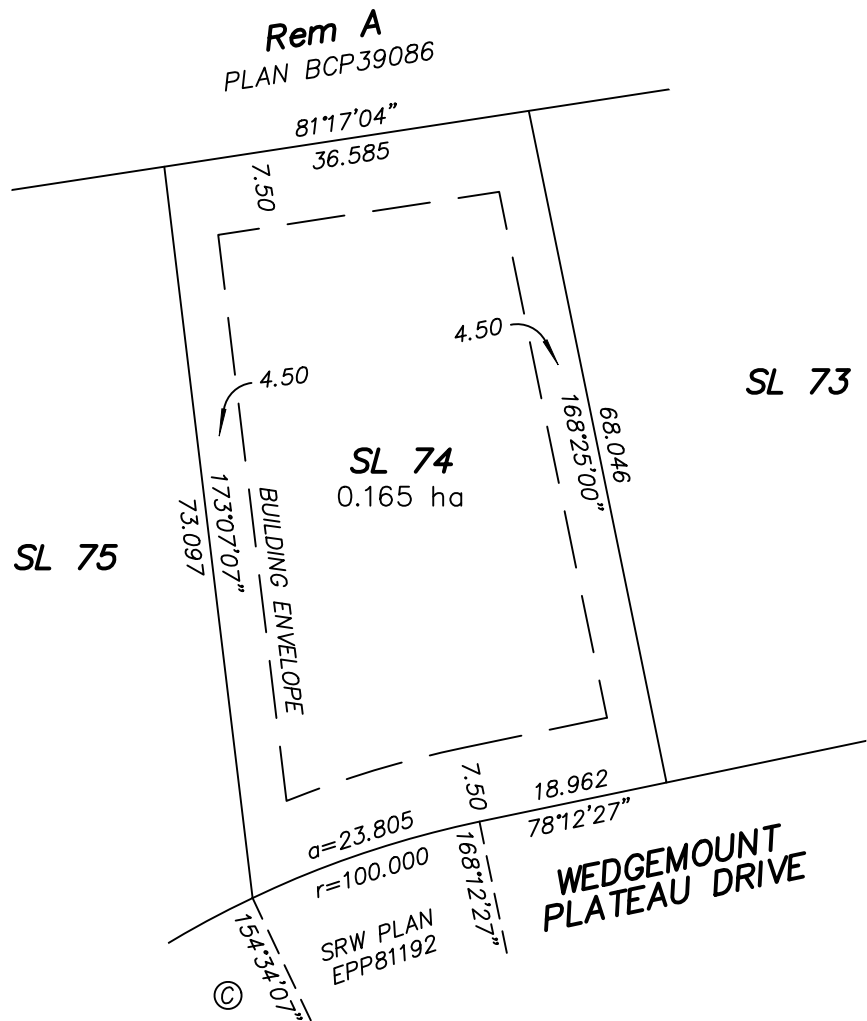

AXIS LAND SURVEYING LTD.
B.C. & CANADA LANDS SURVEYORS
101, 32885 VENTURA AVENUE
ABBOTSFORD, B.C. V2S 6A3
T. 604-853-2700 F. 604-853-2710
FILE : M 4217
DWG : 4217-BS4-SKETCH (SL74)

June 25, 2018

**SKETCH OF STRATA LOT 75
DISTRICT LOT 2247 GROUP 1
NWD STRATA PLAN BCS3916**

0 5 10 15 25 50 75




SCALE 1 : 750


DISTANCES ARE IN METRES

LEGEND

- SL DENOTES STRATA LOT
- ha DENOTES HECTARES
- © DENOTES COMMON PROPERTY

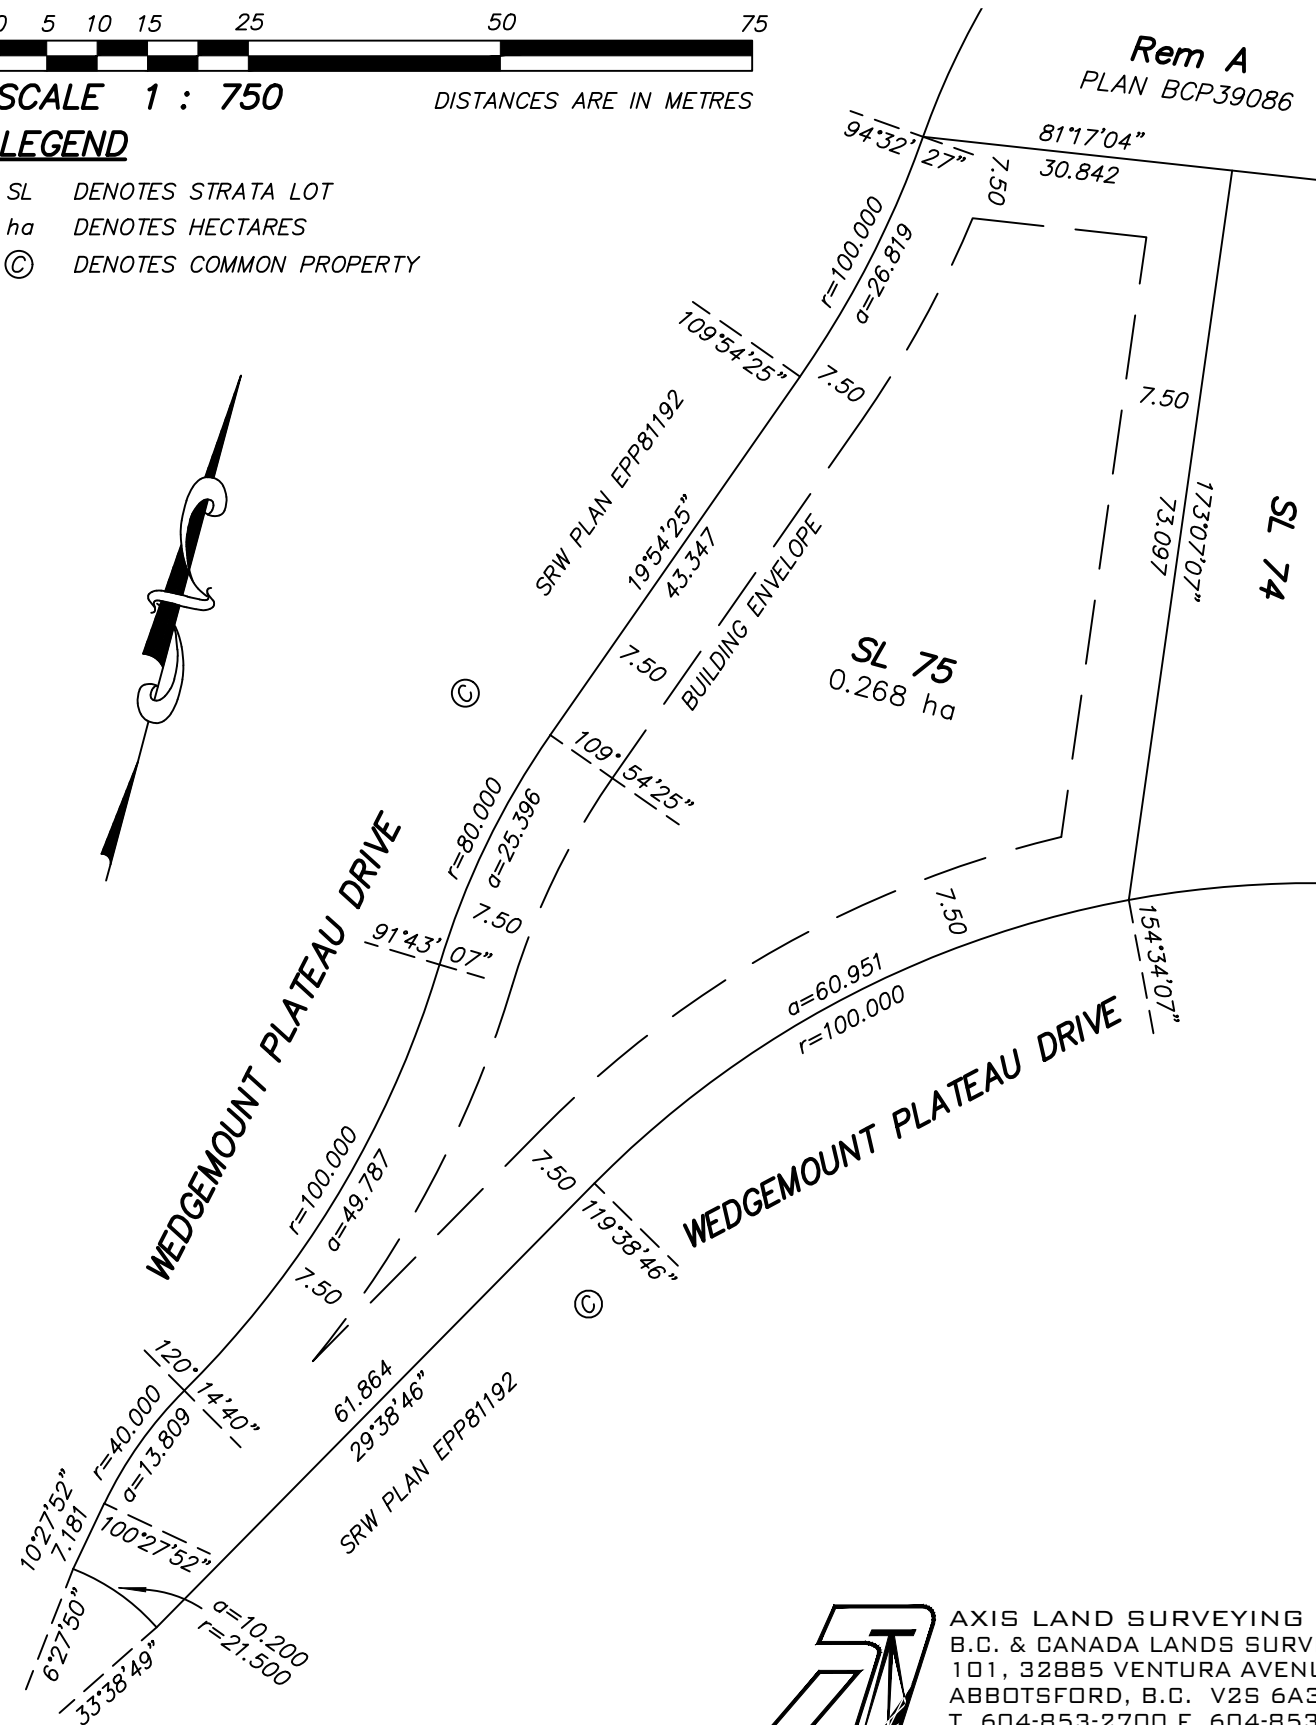

June 25, 2018

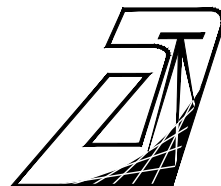

AXIS LAND SURVEYING LTD.
B.C. & CANADA LANDS SURVEYORS
101, 32885 VENTURA AVENUE
ABBOTSFORD, B.C. V2S 6A3
T. 604-853-2700 F. 604-853-2710
FILE : M 4217
DWG : 4217-BS4-SKETCH (SL75)