

**SKETCH OF STRATA LOT 76
DISTRICT LOT 2247 GROUP 1
NWD STRATA PLAN BCS3916**

0 5 10 15 25 50 75






SCALE 1 : 750

DISTANCES ARE IN METRES

LEGEND

- SL DENOTES STRATA LOT
- ha DENOTES HECTARES
- © DENOTES COMMON PROPERTY

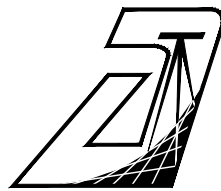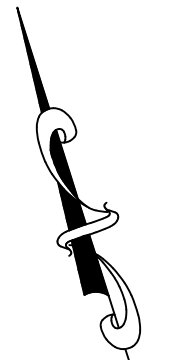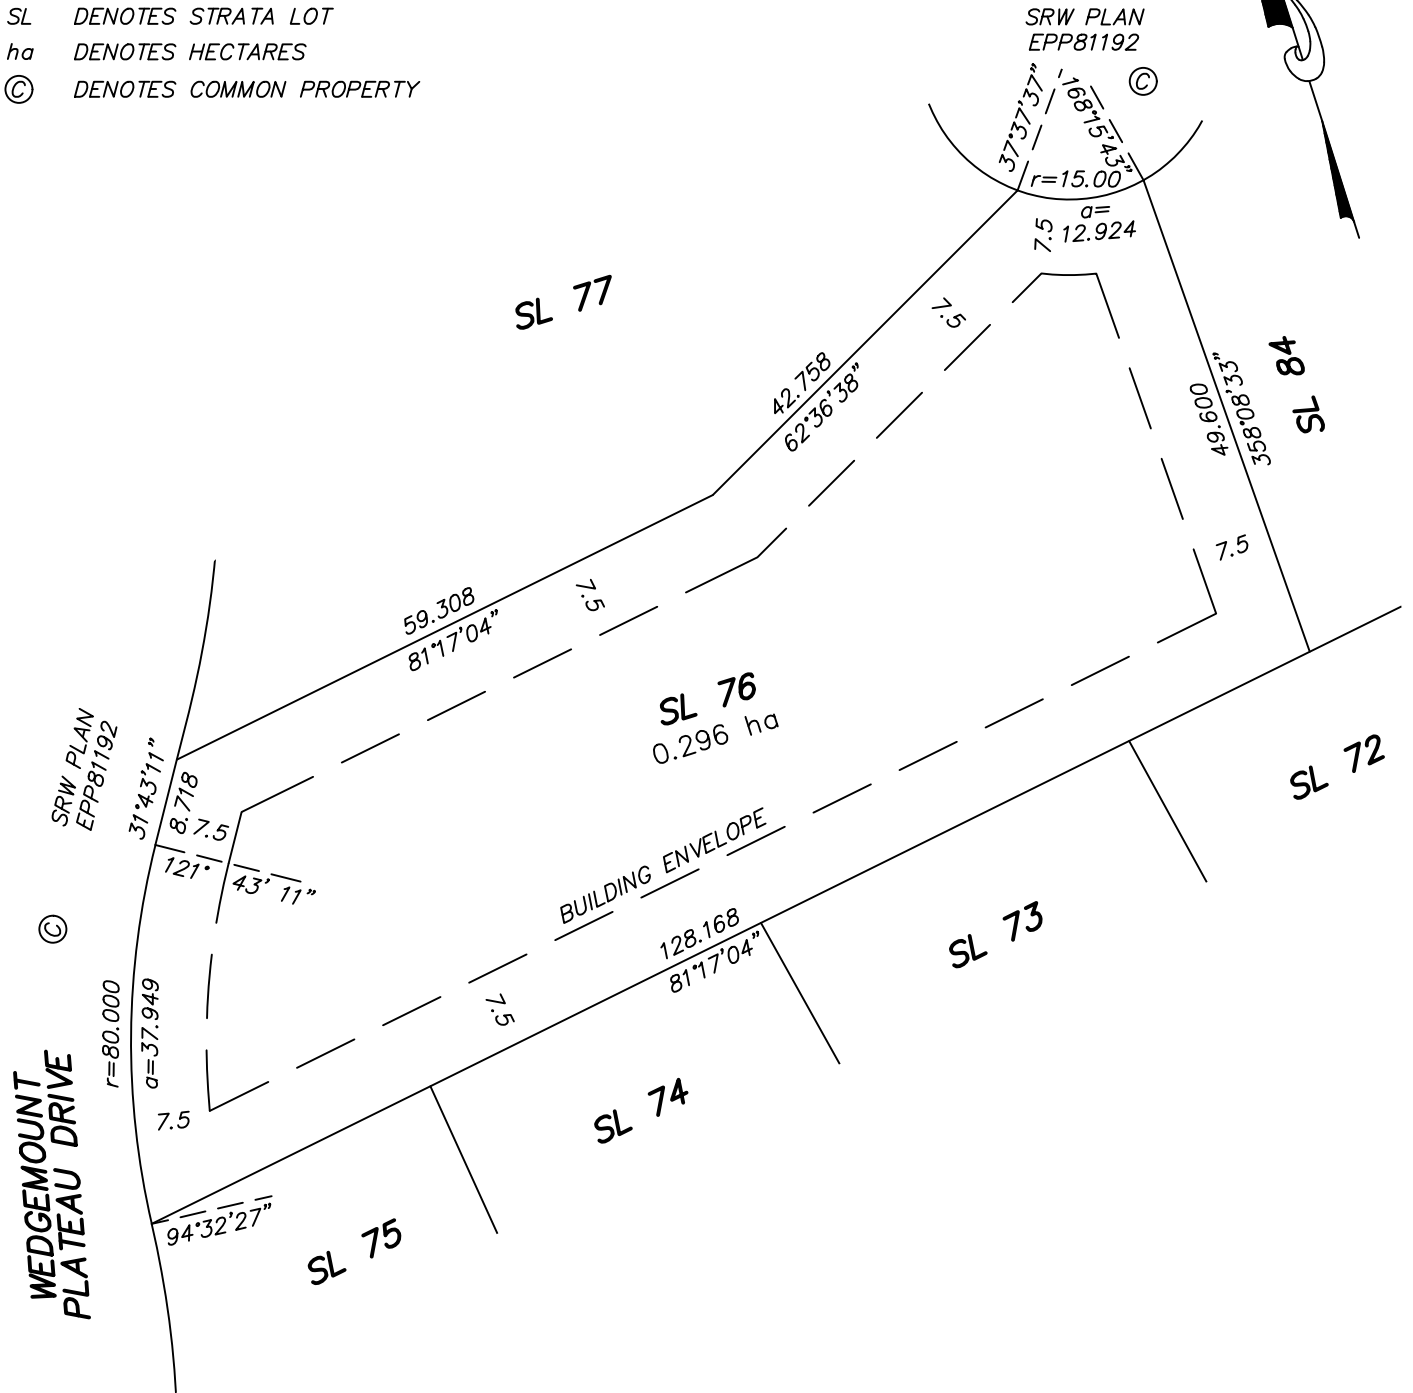

AXIS LAND SURVEYING LTD.
B.C. & CANADA LANDS SURVEYORS
101, 32885 VENTURA AVENUE
ABBOTSFORD, B.C. V2S 6A3
T. 604-853-2700 F. 604-853-2710
FILE : M 4217
DWG : 4217-B55-SKETCH (SL76)

June 26, 2018

**SKETCH OF STRATA LOT 77
DISTRICT LOT 2247 GROUP 1
NWD STRATA PLAN BCS3916**

0 5 10 15 25 50 75





SCALE 1 : 750

DISTANCES ARE IN METRES

LEGEND

- SL DENOTES STRATA LOT
- ha DENOTES HECTARES
- © DENOTES COMMON PROPERTY

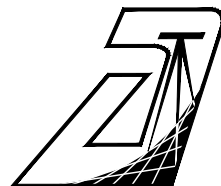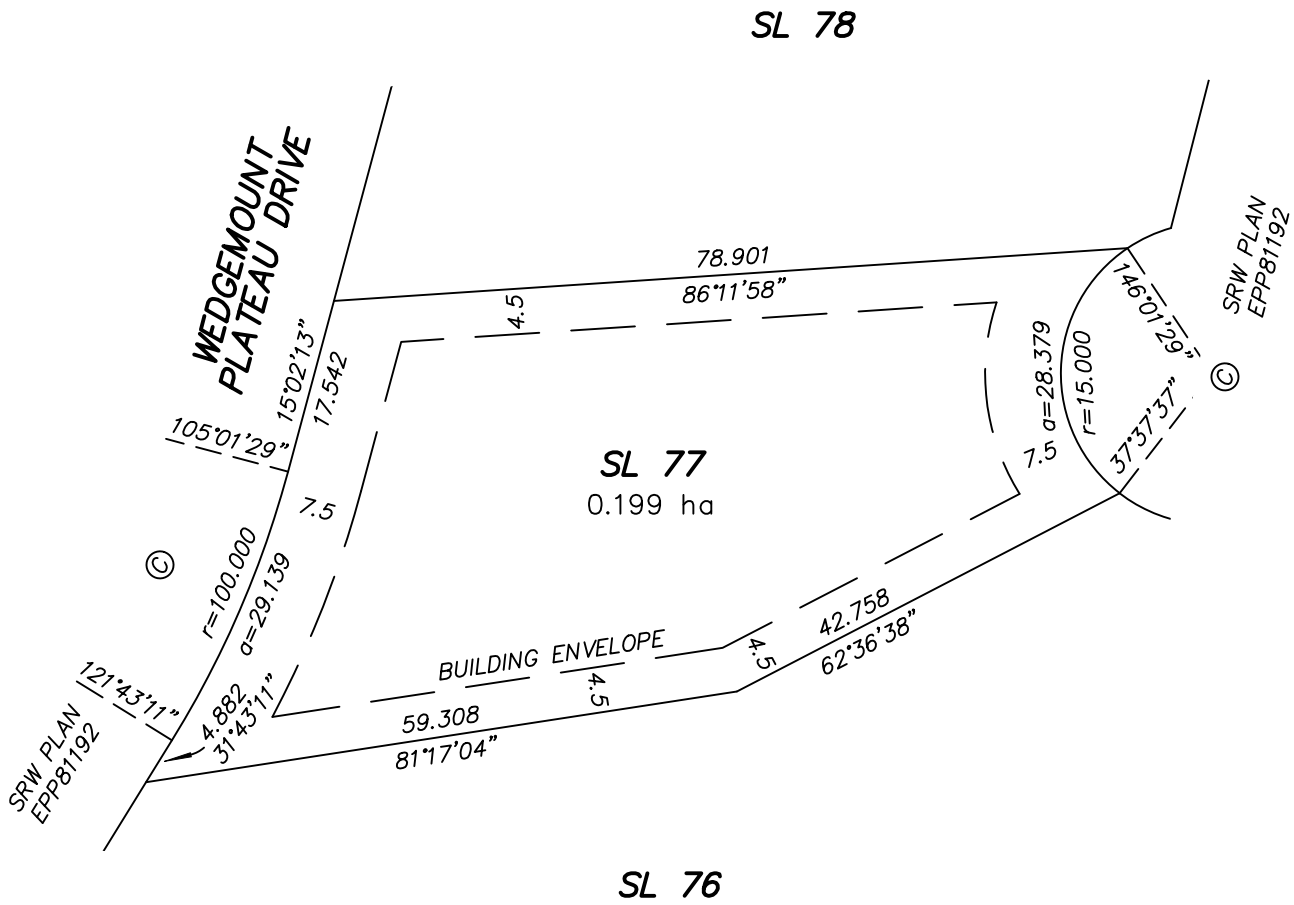

AXIS LAND SURVEYING LTD.
B.C. & CANADA LANDS SURVEYORS
101, 32885 VENTURA AVENUE
ABBOTSFORD, B.C. V2S 6A3
T. 604-853-2700 F. 604-853-2710
FILE : M 4217
DWG : 4217-B55-SKETCH (SL77)

June 26, 2018

**SKETCH OF STRATA LOT 78
DISTRICT LOT 2247 GROUP 1
NWD STRATA PLAN BCS3916**

0 5 10 15 25 50 75



SCALE 1 : 750


DISTANCES ARE IN METRES

LEGEND


- SL DENOTES STRATA LOT
- ha DENOTES HECTARES
- © DENOTES COMMON PROPERTY



SL 79

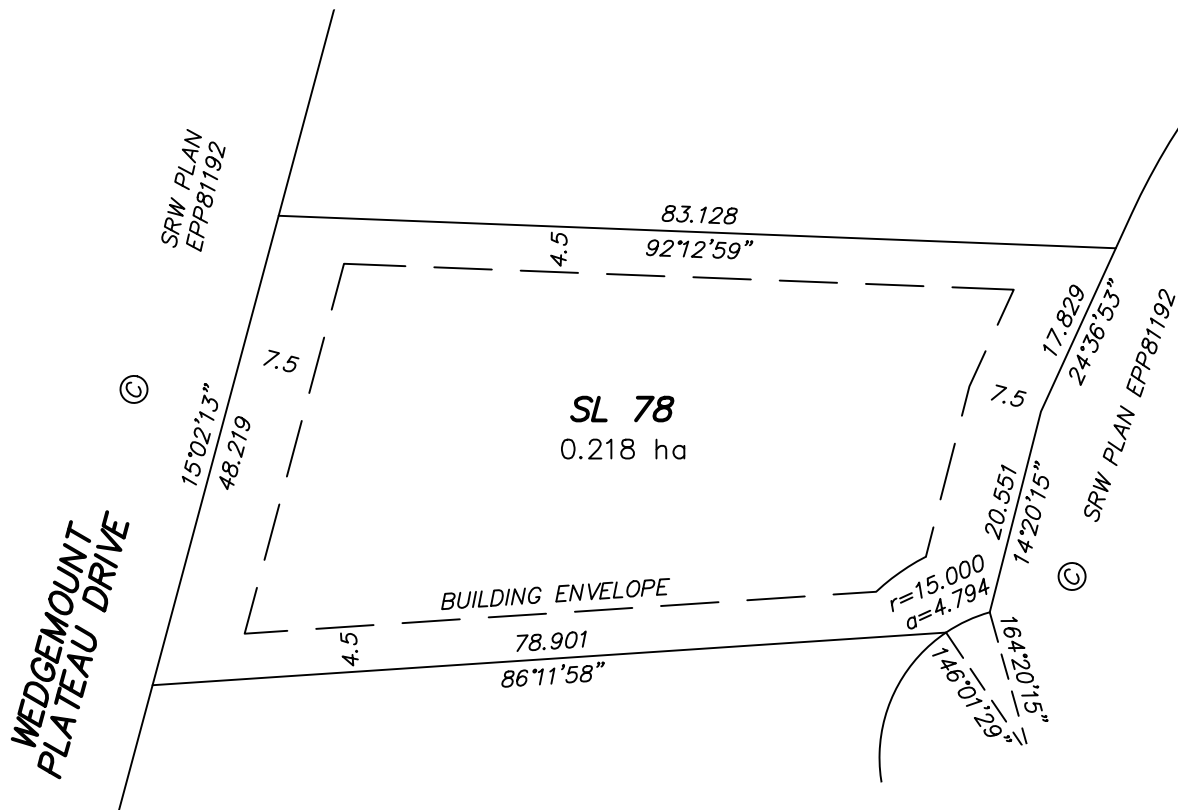

SL 77

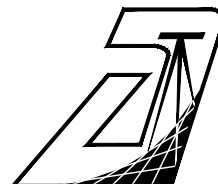

AXIS LAND SURVEYING LTD.
B.C. & CANADA LANDS SURVEYORS
101, 32885 VENTURA AVENUE
ABBOTSFORD, B.C. V2S 6A3
T. 604-853-2700 F. 604-853-2710
FILE : M 4217
DWG : 4217-B55-SKETCH (SL78)

June 26, 2018

**SKETCH OF STRATA LOT 79
DISTRICT LOT 2247 GROUP 1
NWD STRATA PLAN BCS3916**

0 5 10 15 25 50 75




SCALE 1 : 750


DISTANCES ARE IN METRES

LEGEND

- SL DENOTES STRATA LOT
- ha DENOTES HECTARES
- © DENOTES COMMON PROPERTY

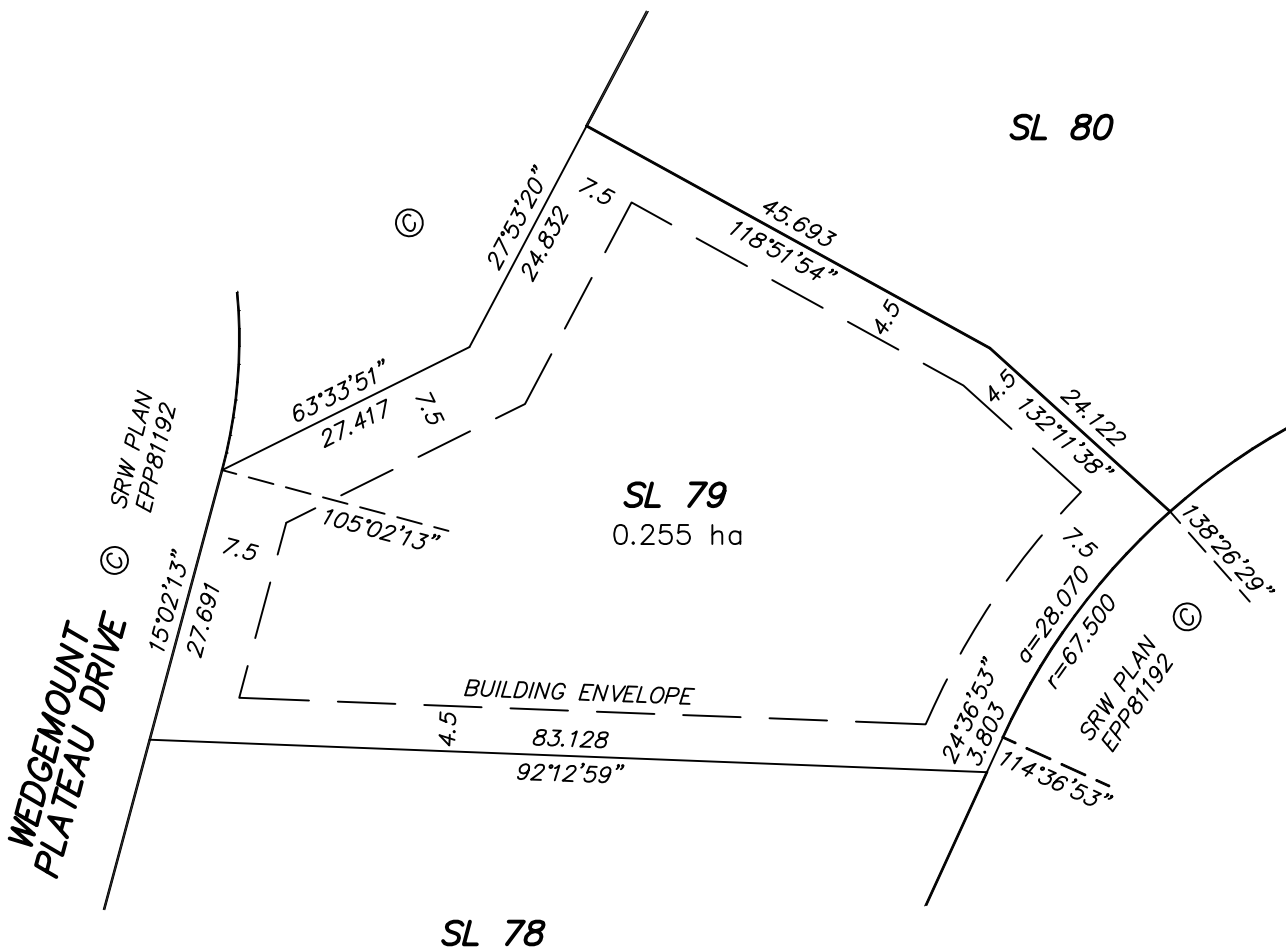

June 26, 2018

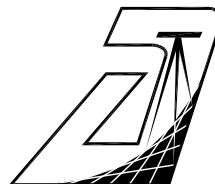

AXIS LAND SURVEYING LTD.
B.C. & CANADA LANDS SURVEYORS
101, 32885 VENTURA AVENUE
ABBOTSFORD, B.C. V2S 6A3
T. 604-853-2700 F. 604-853-2710
FILE : M 4217
DWG : 4217-855-SKETCH (SL79)

**SKETCH OF STRATA LOT 80
DISTRICT LOT 2247 GROUP 1
NWD STRATA PLAN BCS3916**

0 5 10 15 25 50 75



SCALE 1 : 750


DISTANCES ARE IN METRES

LEGEND


SL DENOTES STRATA LOT

ha DENOTES HECTARES

© DENOTES COMMON PROPERTY

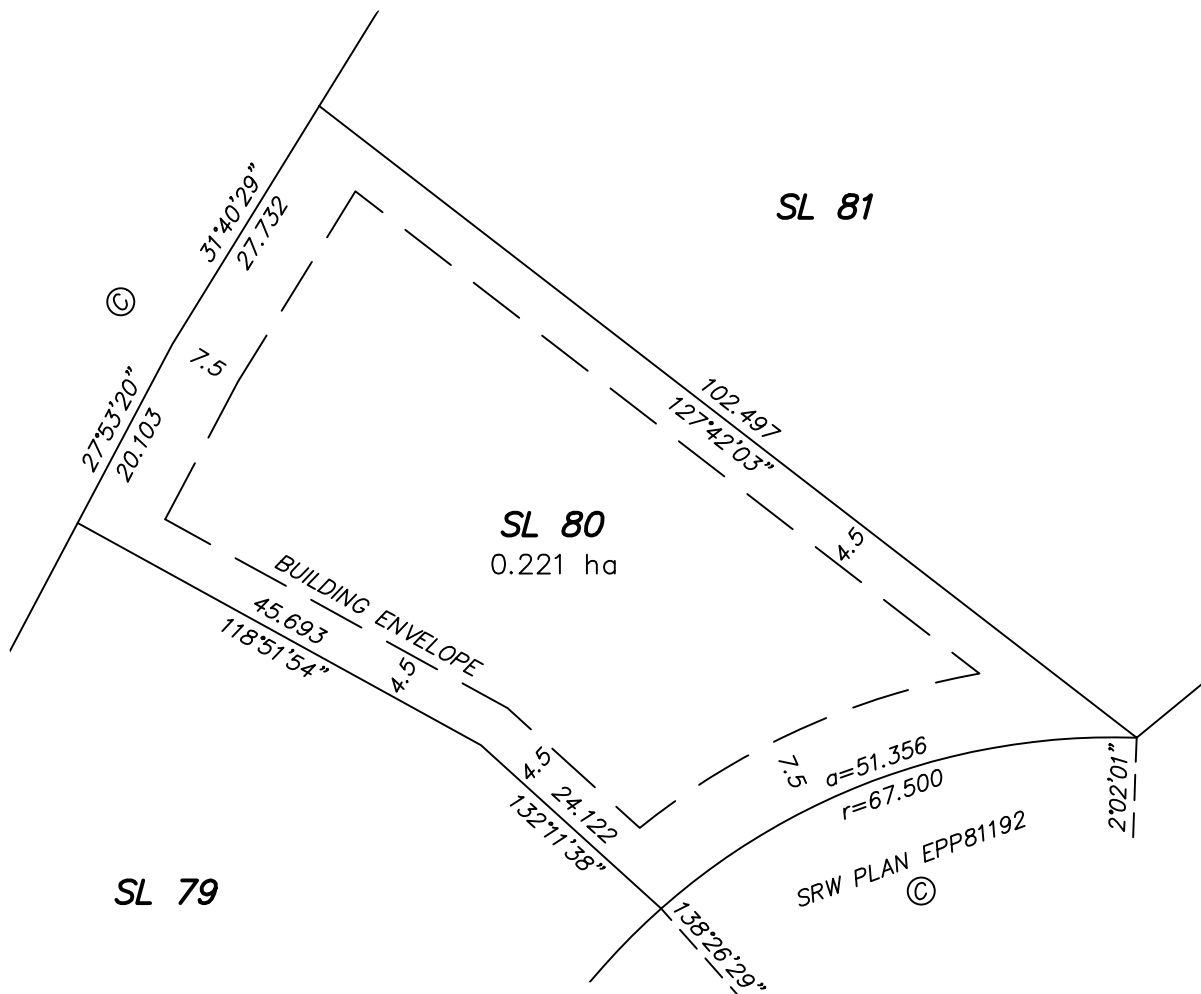

June 26, 2018

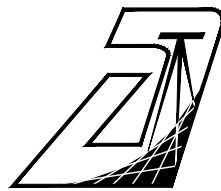

AXIS LAND SURVEYING LTD.
B.C. & CANADA LANDS SURVEYORS
101, 32885 VENTURA AVENUE
ABBOTSFORD, B.C. V2S 6A3
T. 604-853-2700 F. 604-853-2710
FILE : M 4217
DWG : 4217-B55-SKETCH (SL80)

**SKETCH OF STRATA LOT 81
DISTRICT LOT 2247 GROUP 1
NWD STRATA PLAN BCS3916**

0 5 10 15 25 50 75



SCALE 1 : 750

DISTANCES ARE IN METRES

LEGEND

- SL DENOTES STRATA LOT
- ha DENOTES HECTARES
- © DENOTES COMMON PROPERTY



B.C. HYDRO & POWER AUTHORITY R/W
REFERENCE PLAN 10334

Rem A
PLAN BCP39086

SL 81
0.257 ha

SL 80

BUILDING ENVELOPE

SRW
©
PLAN
**WEDGEMOUNT
PLATEAU DRIVE**

13.465
31°40'29" G

44°15'47"
26.281

127°22'51"
94.133


102.497
127°42'03"

110°55'34"
(RADIAL)

a=34.193
r=160.000

8.782
50°33'58"

98°40'55"

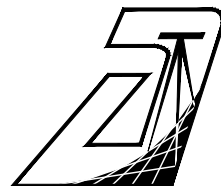

AXIS LAND SURVEYING LTD.
B.C. & CANADA LANDS SURVEYORS
101, 32885 VENTURA AVENUE
ABBOTSFORD, B.C. V2S 6A3
T. 604-853-2700 F. 604-853-2710
FILE : M 4217
DWG : 4217-B55-SKETCH (SL81)

August 1, 2018

**SKETCH OF STRATA LOT 82
DISTRICT LOT 2247 GROUP 1
NWD STRATA PLAN BCS3916**

0 5 10 15 25 50 75




SCALE 1 : 750

DISTANCES ARE IN METRES

LEGEND


- SL DENOTES STRATA LOT
- ha DENOTES HECTARES
- © DENOTES COMMON PROPERTY

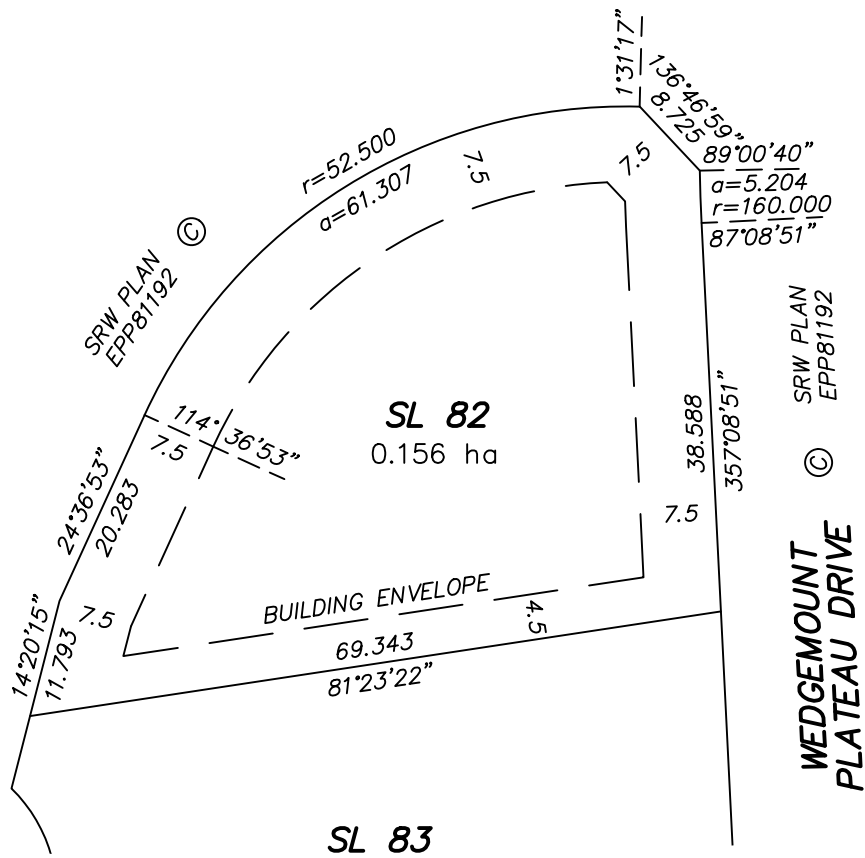

SRW PLAN
EPP81192

SRW PLAN
EPP81192
©
**WEDGEMOUNT
PLATEAU DRIVE**

SL 83

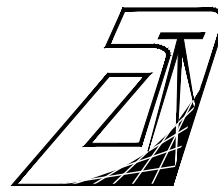

AXIS LAND SURVEYING LTD.
B.C. & CANADA LANDS SURVEYORS
101, 32885 VENTURA AVENUE
ABBOTSFORD, B.C. V2S 6A3
T. 604-853-2700 F. 604-853-2710
FILE : M 4217
DWG : 4217-BS5-SKETCH (SL82)

June 26, 2018

**SKETCH OF STRATA LOT 83
DISTRICT LOT 2247 GROUP 1
NWD STRATA PLAN BCS3916**

0 5 10 15 25 50 75



SCALE 1 : 750


DISTANCES ARE IN METRES

LEGEND


- SL DENOTES STRATA LOT
- ha DENOTES HECTARES
- © DENOTES COMMON PROPERTY



SL 82

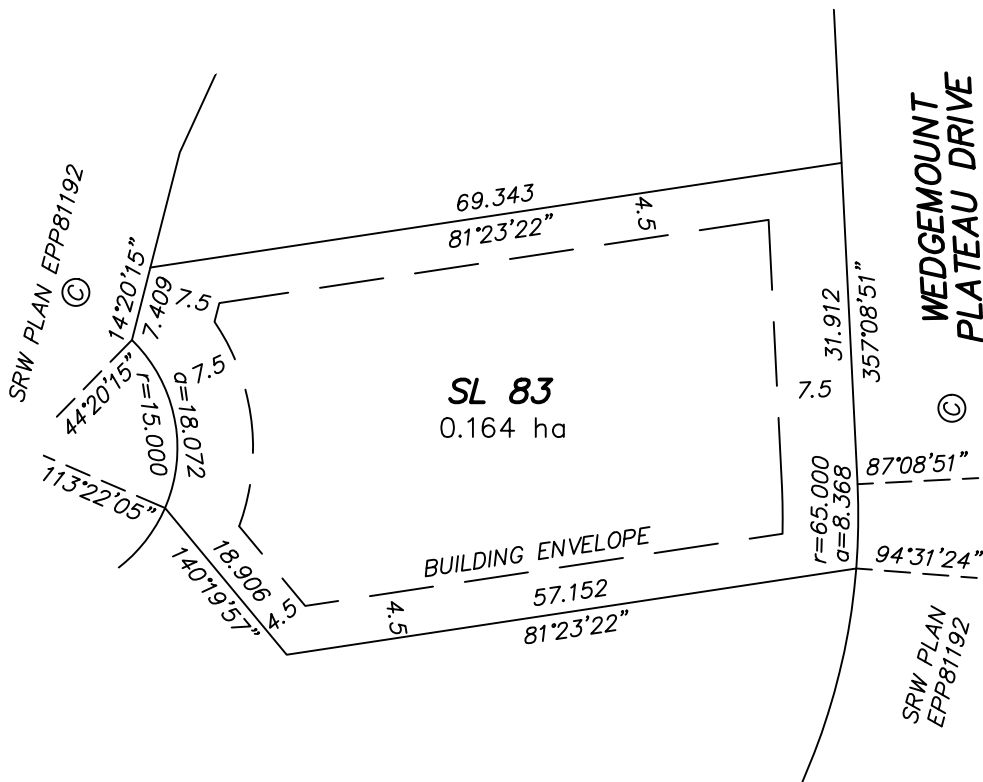

SL 84

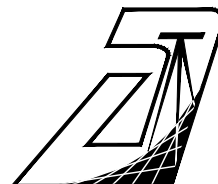

AXIS LAND SURVEYING LTD.
B.C. & CANADA LANDS SURVEYORS
101, 32885 VENTURA AVENUE
ABBOTSFORD, B.C. V2S 6A3
T. 604-853-2700 F. 604-853-2710
FILE : M 4217
DWG : 4217-B55-SKETCH (SL83)

June 26, 2018

**SKETCH OF STRATA LOT 84
DISTRICT LOT 2247 GROUP 1
NWD STRATA PLAN BCS3916**

0 5 10 15 25 50 75





SCALE 1 : 750

DISTANCES ARE IN METRES

LEGEND

- SL DENOTES STRATA LOT
- ha DENOTES HECTARES
- © DENOTES COMMON PROPERTY

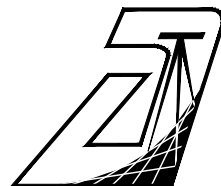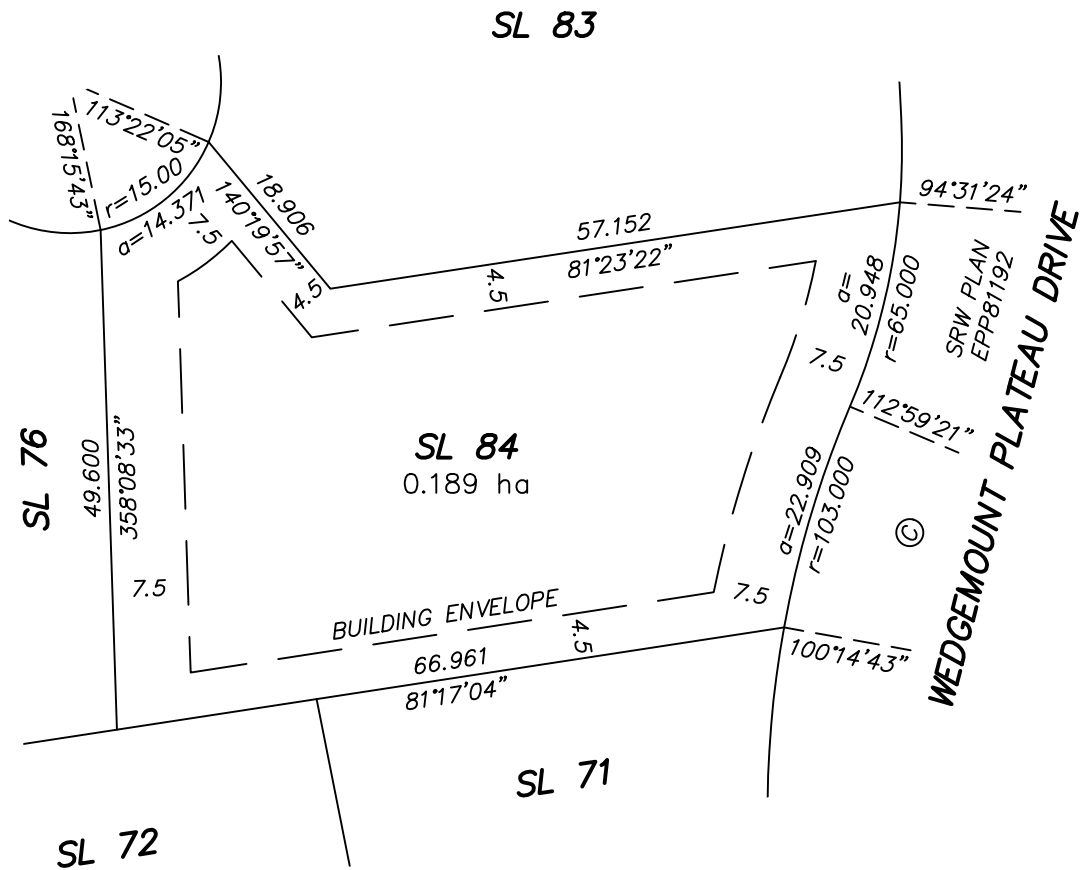

AXIS LAND SURVEYING LTD.
B.C. & CANADA LANDS SURVEYORS
101, 32885 VENTURA AVENUE
ABBOTSFORD, B.C. V2S 6A3
T. 604-853-2700 F. 604-853-2710
FILE : M 4217
DWG : 4217-B55-SKETCH (SL84)

June 26, 2018

**SKETCH OF STRATA LOT 85
DISTRICT LOT 2247 GROUP 1
NWD STRATA PLAN BCS3916**

0 5 10 15 25 50 75



SCALE 1 : 750



DISTANCES ARE IN METRES

LEGEND

SL DENOTES STRATA LOT

ha DENOTES HECTARES

© DENOTES COMMON PROPERTY

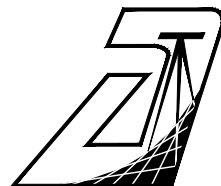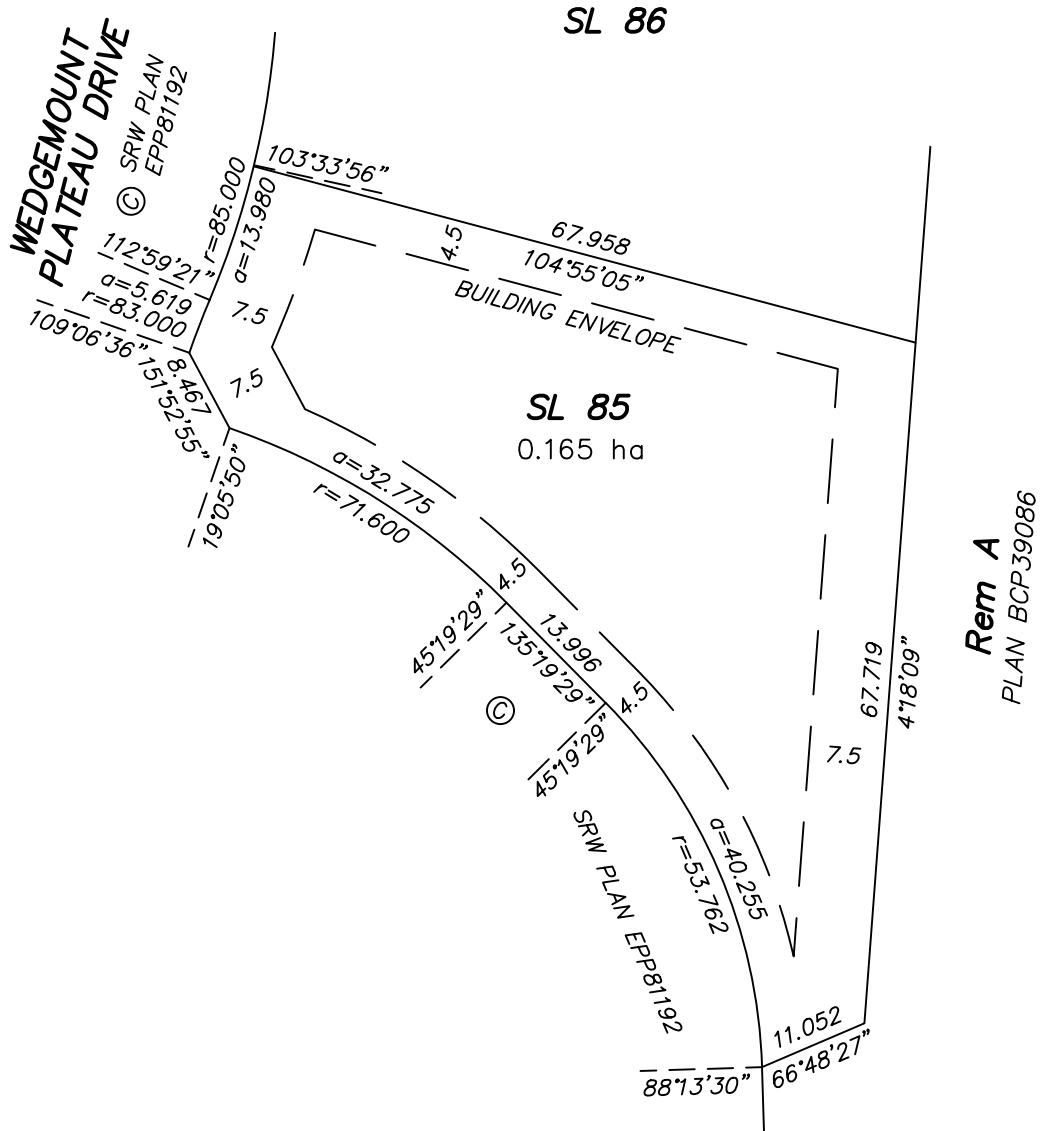

AXIS LAND SURVEYING LTD.
B.C. & CANADA LANDS SURVEYORS
101, 32885 VENTURA AVENUE
ABBOTSFORD, B.C. V2S 6A3
T. 604-853-2700 F. 604-853-2710
FILE : M 4217
DWG : 4217-BSS-SKETCH (SL85)

June 26, 2018

**SKETCH OF STRATA LOT 86
DISTRICT LOT 2247 GROUP 1
NWD STRATA PLAN BCS3916**

0 5 10 15 25 50 75





SCALE 1 : 750

DISTANCES ARE IN METRES

LEGEND

- SL DENOTES STRATA LOT
- ha DENOTES HECTARES
- © DENOTES COMMON PROPERTY

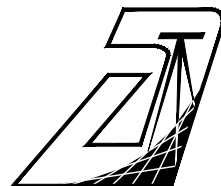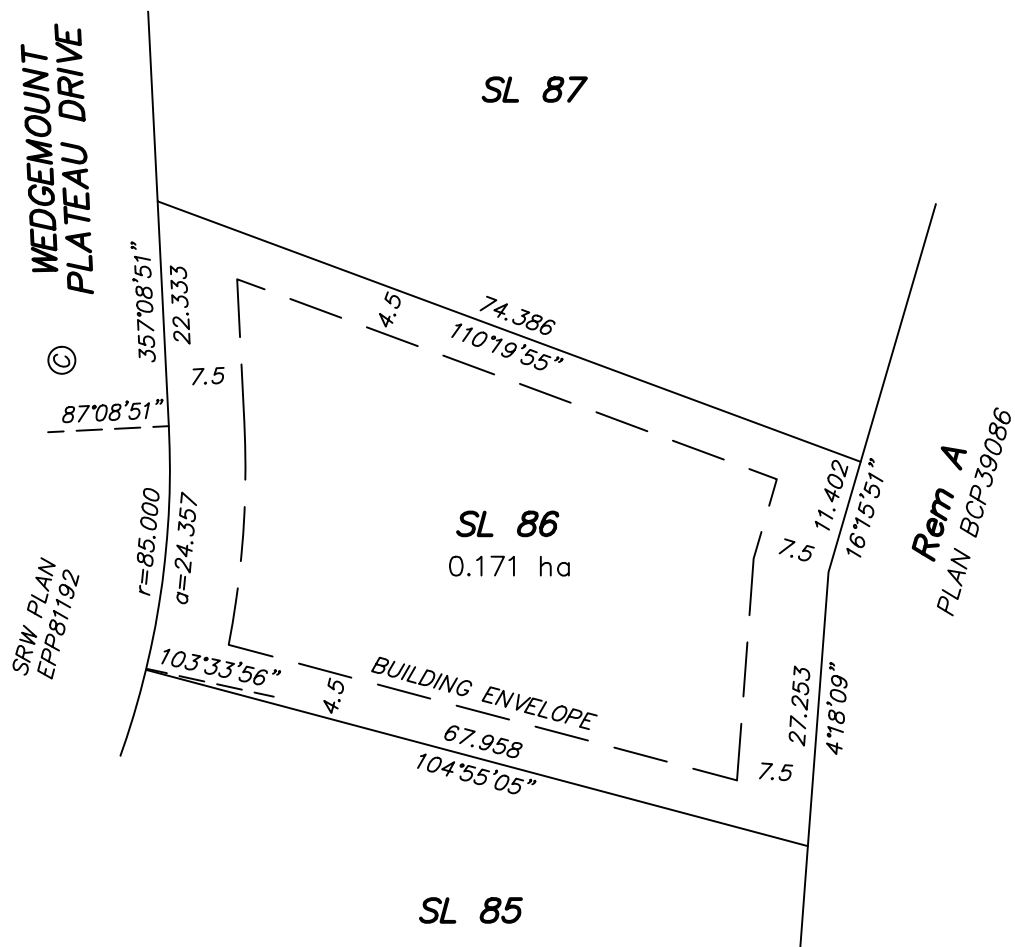

AXIS LAND SURVEYING LTD.
B.C. & CANADA LANDS SURVEYORS
101, 32885 VENTURA AVENUE
ABBOTSFORD, B.C. V2S 6A3
T. 604-853-2700 F. 604-853-2710
FILE : M 4217
DWG : 4217-BS5-SKETCH (SL86)

June 26, 2018

**SKETCH OF STRATA LOT 87
DISTRICT LOT 2247 GROUP 1
NWD STRATA PLAN BCS3916**

0 5 10 15 25 50 75





SCALE 1 : 750

DISTANCES ARE IN METRES

LEGEND

- SL DENOTES STRATA LOT
- ha DENOTES HECTARES
- © DENOTES COMMON PROPERTY

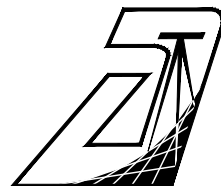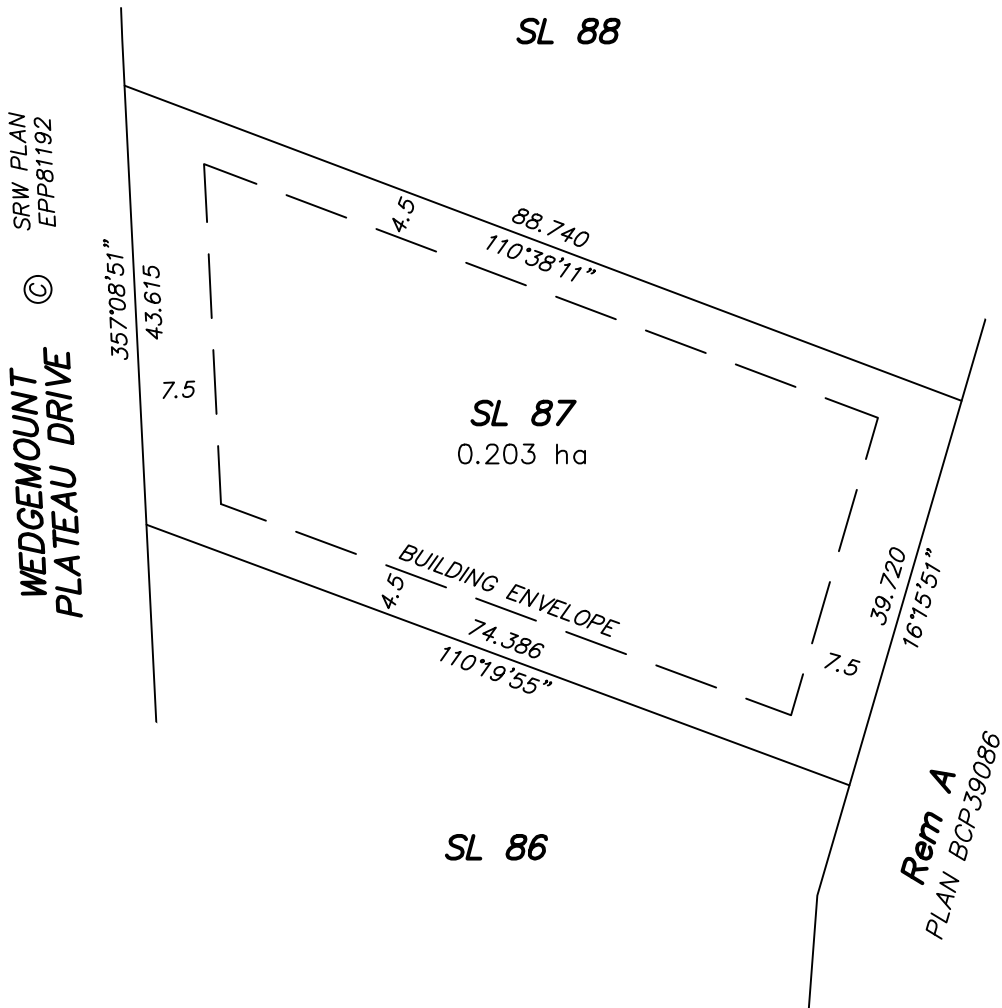

AXIS LAND SURVEYING LTD.
B.C. & CANADA LANDS SURVEYORS
101, 32885 VENTURA AVENUE
ABBOTSFORD, B.C. V2S 6A3
T. 604-853-2700 F. 604-853-2710
FILE : M 4217
DWG : 4217-BS5-SKETCH (SL87)

June 26, 2018

**SKETCH OF STRATA LOT 88
DISTRICT LOT 2247 GROUP 1
NWD STRATA PLAN BCS3916**

0 5 10 15 25 50 75





SCALE 1 : 750

DISTANCES ARE IN METRES

LEGEND

- SL DENOTES STRATA LOT
- ha DENOTES HECTARES
- © DENOTES COMMON PROPERTY

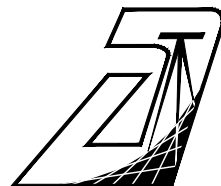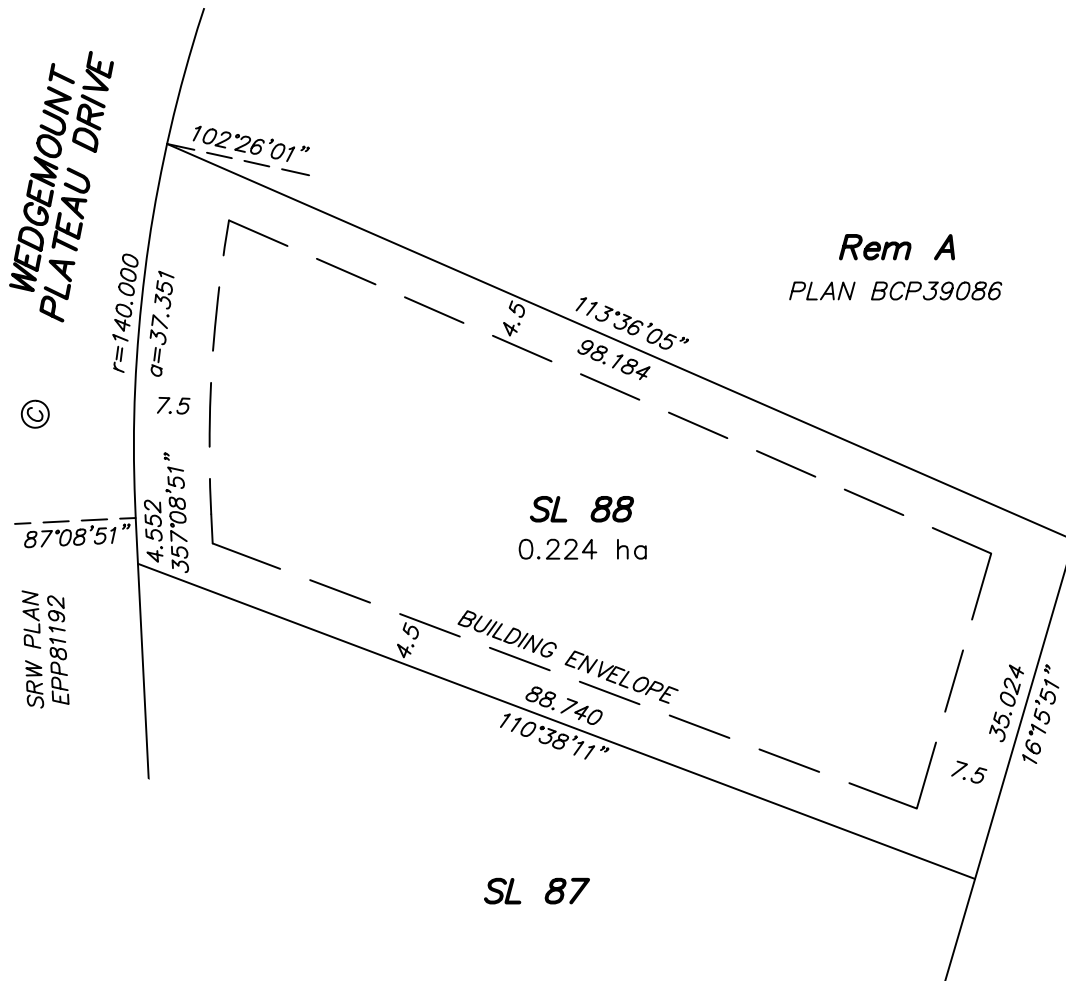

AXIS LAND SURVEYING LTD.
B.C. & CANADA LANDS SURVEYORS
101, 32885 VENTURA AVENUE
ABBOTSFORD, B.C. V2S 6A3
T. 604-853-2700 F. 604-853-2710
FILE : M 4217
DWG : 4217-BS5-SKETCH (SL88)

June 26, 2018