

**SKETCH OF STRATA LOT 89  
DISTRICT LOT 2247 GROUP 1  
NWD STRATA PLAN BCS3916**

0 5 10 15 25 50 75





**SCALE 1 : 750**

DISTANCES ARE IN METRES

**LEGEND**

- SL DENOTES STRATA LOT
- ha DENOTES HECTARES
- © DENOTES COMMON PROPERTY

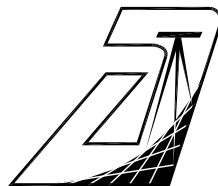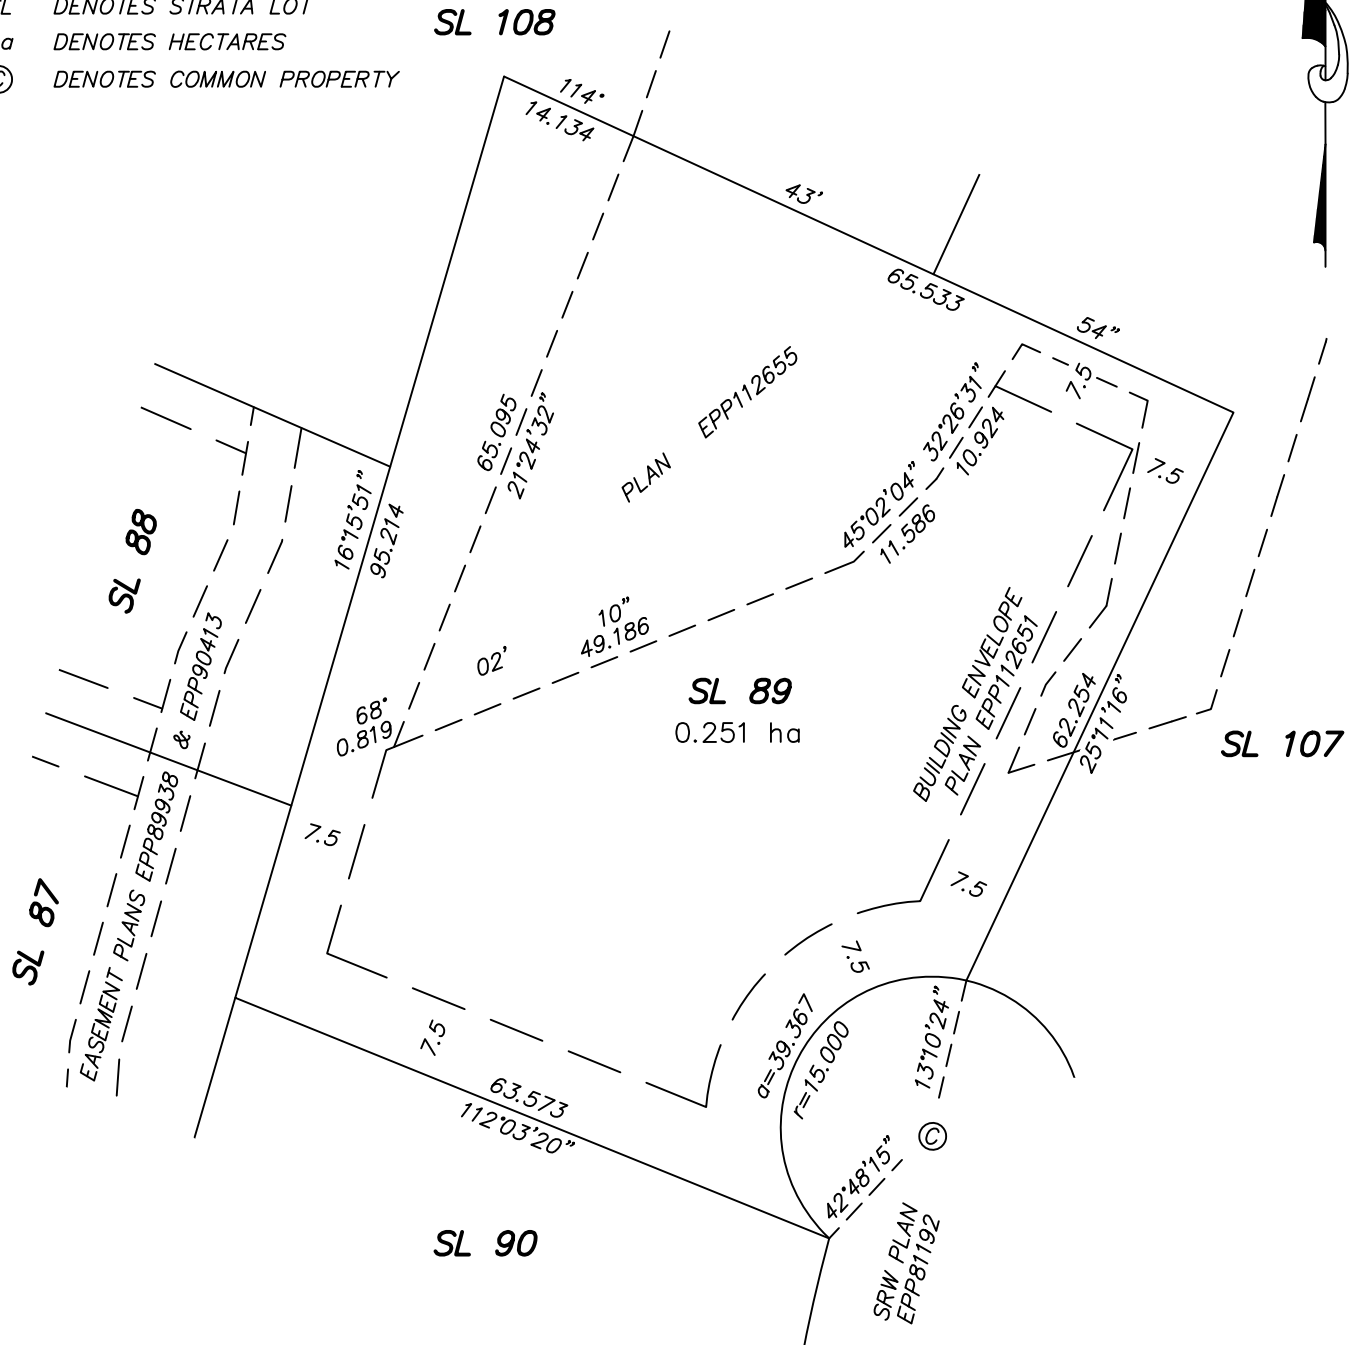

**AXIS LAND SURVEYING LTD.**  
 B.C. & CANADA LANDS SURVEYORS  
 202 - 33711 LAUREL STREET  
 ABBOTSFORD, B.C. V2S 1X3  
 T. 604-853-2700  
 FILE : M 4217  
 DWG : 4217-BS6-SKETCH (SL89)

June 29, 2021

**SKETCH OF STRATA LOT 90  
DISTRICT LOT 2247 GROUP 1  
NWD STRATA PLAN BCS3916**

0 5 10 15 25 50 75



**SCALE 1 : 750**



DISTANCES ARE IN METRES

**LEGEND**

SL DENOTES STRATA LOT

ha DENOTES HECTARES

© DENOTES COMMON PROPERTY

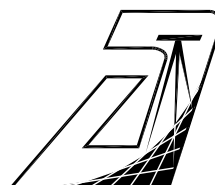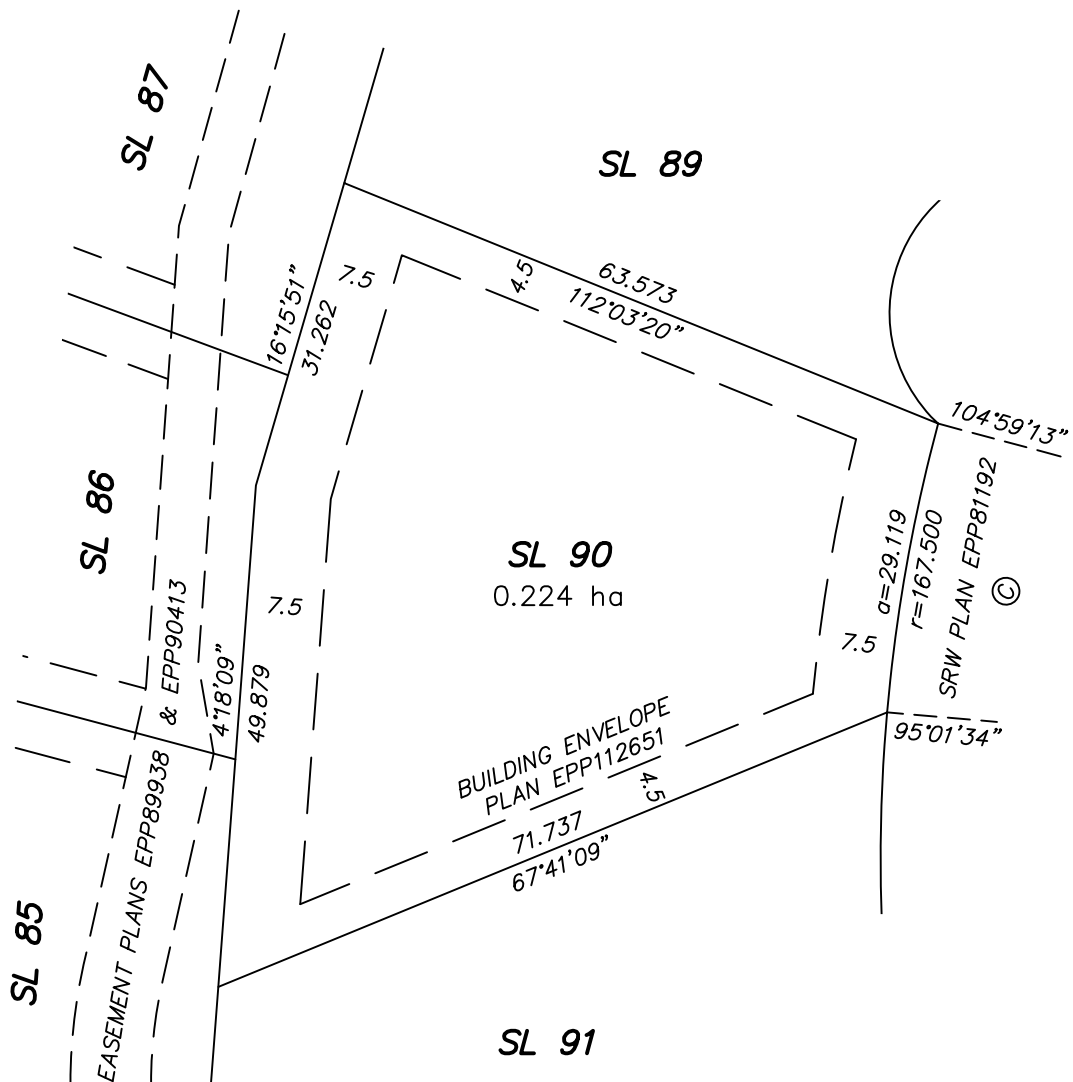

AXIS LAND SURVEYING LTD.  
B.C. & CANADA LANDS SURVEYORS  
202 - 33711 LAUREL STREET  
ABBOTSFORD, B.C. V2S 1X3  
T. 604-853-2700  
FILE : M 4217  
DWG : 4217-BS6-SKETCH (SL90)

June 29, 2021



**SKETCH OF STRATA LOT 91  
DISTRICT LOT 2247 GROUP 1  
NWD STRATA PLAN BCS3916**



**SCALE 1 : 750**      DISTANCES ARE IN METRES

**LEGEND**

- SL    DENOTES STRATA LOT
- ha    DENOTES HECTARES
- ©    DENOTES COMMON PROPERTY

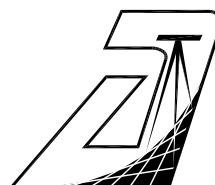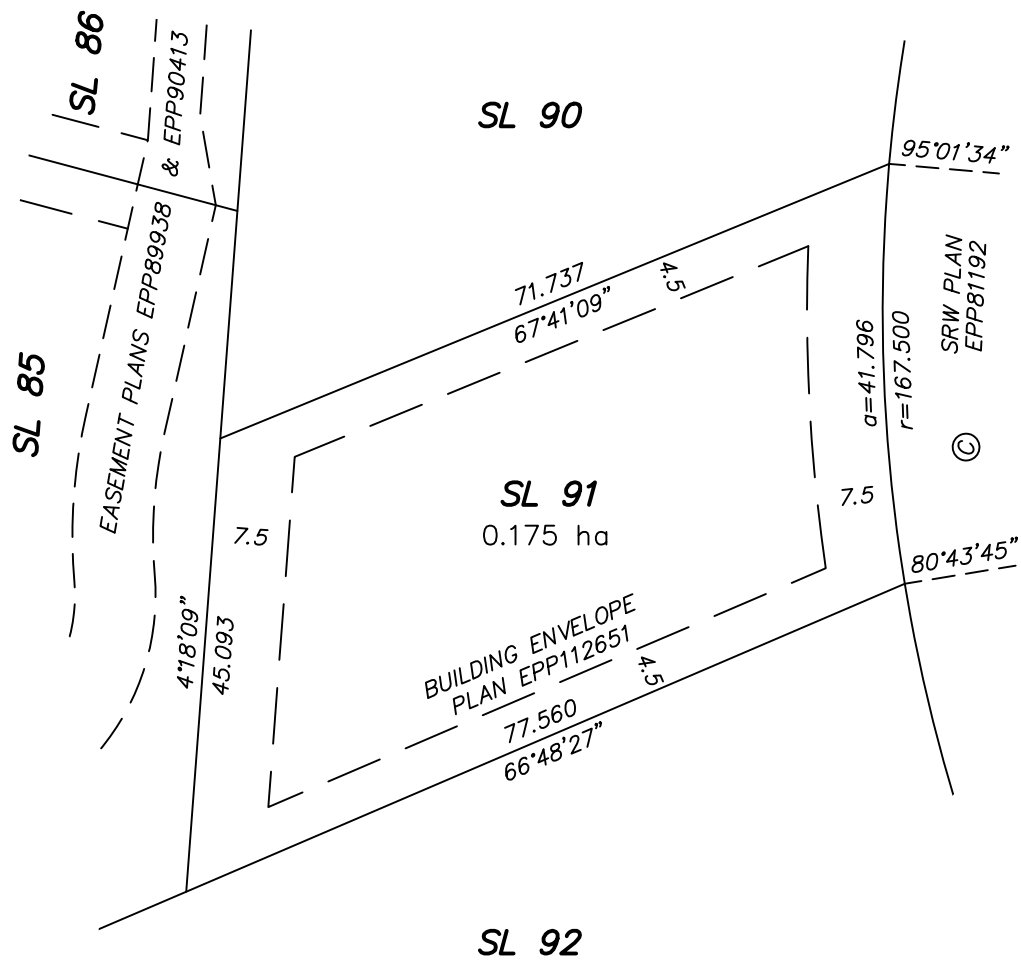

AXIS LAND SURVEYING LTD.  
B.C. & CANADA LANDS SURVEYORS  
202 - 33711 LAUREL STREET  
ABBOTSFORD, B.C. V2S 1X3  
T. 604-853-2700  
FILE : M 4217  
DWG : 4217-BS6-SKETCH (SL91)

June 29, 2021



**SKETCH OF STRATA LOT 92  
DISTRICT LOT 2247 GROUP 1  
NWD STRATA PLAN BCS3916**



**SCALE 1 : 750**      DISTANCES ARE IN METRES

**LEGEND**

- SL    DENOTES STRATA LOT
- ha    DENOTES HECTARES
- ©    DENOTES COMMON PROPERTY

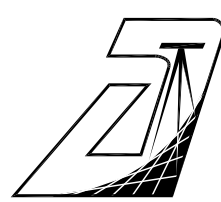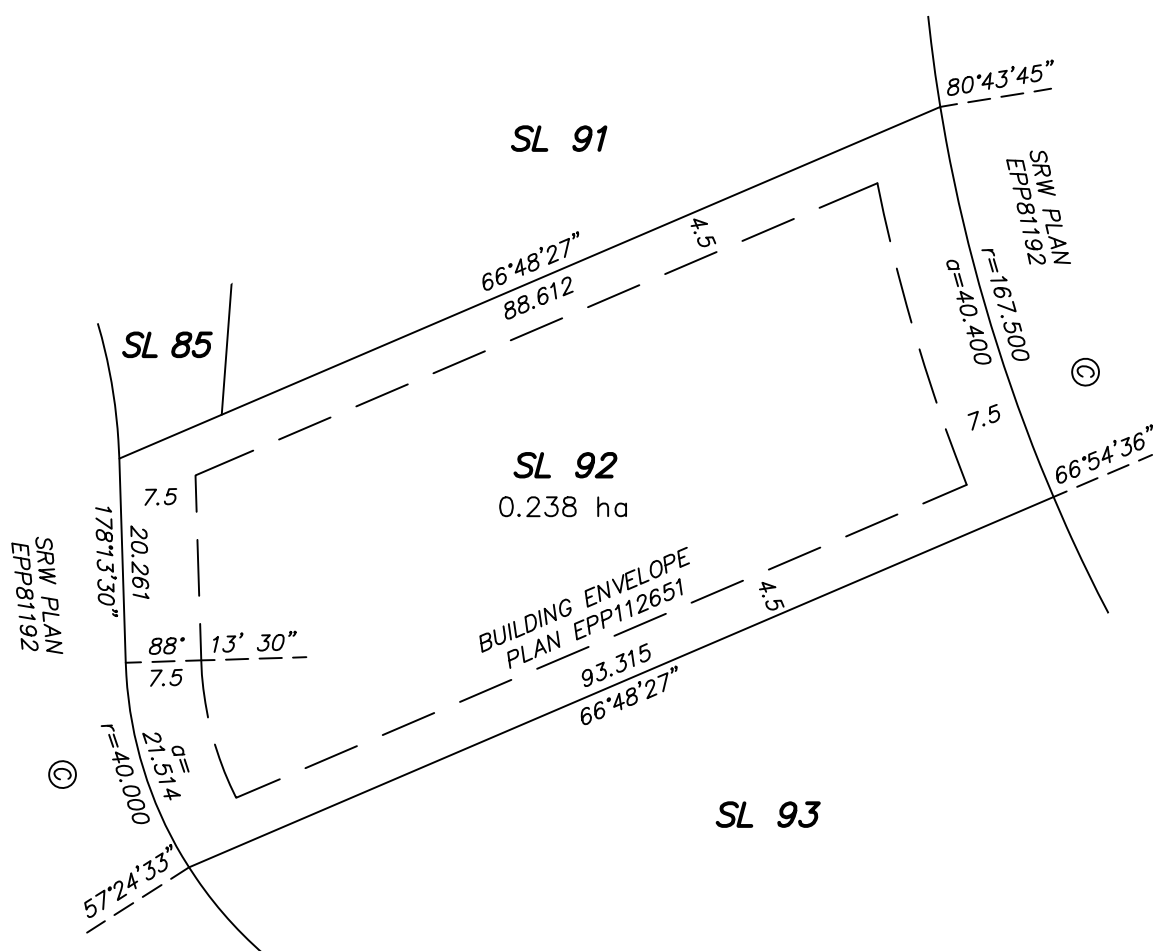

**AXIS LAND SURVEYING LTD.**  
 B.C. & CANADA LANDS SURVEYORS  
 202 - 33711 LAUREL STREET  
 ABBOTSFORD, B.C. V2S 1X3  
 T. 604-853-2700  
 FILE : M 4217  
 DWG : 4217-BS6-SKETCH (SL92)

June 29, 2021

**SKETCH OF STRATA LOT 93  
DISTRICT LOT 2247 GROUP 1  
NWD STRATA PLAN BCS3916**




**SCALE 1 : 750**


DISTANCES ARE IN METRES

**LEGEND**

- SL DENOTES STRATA LOT
- ha DENOTES HECTARES
- © DENOTES COMMON PROPERTY

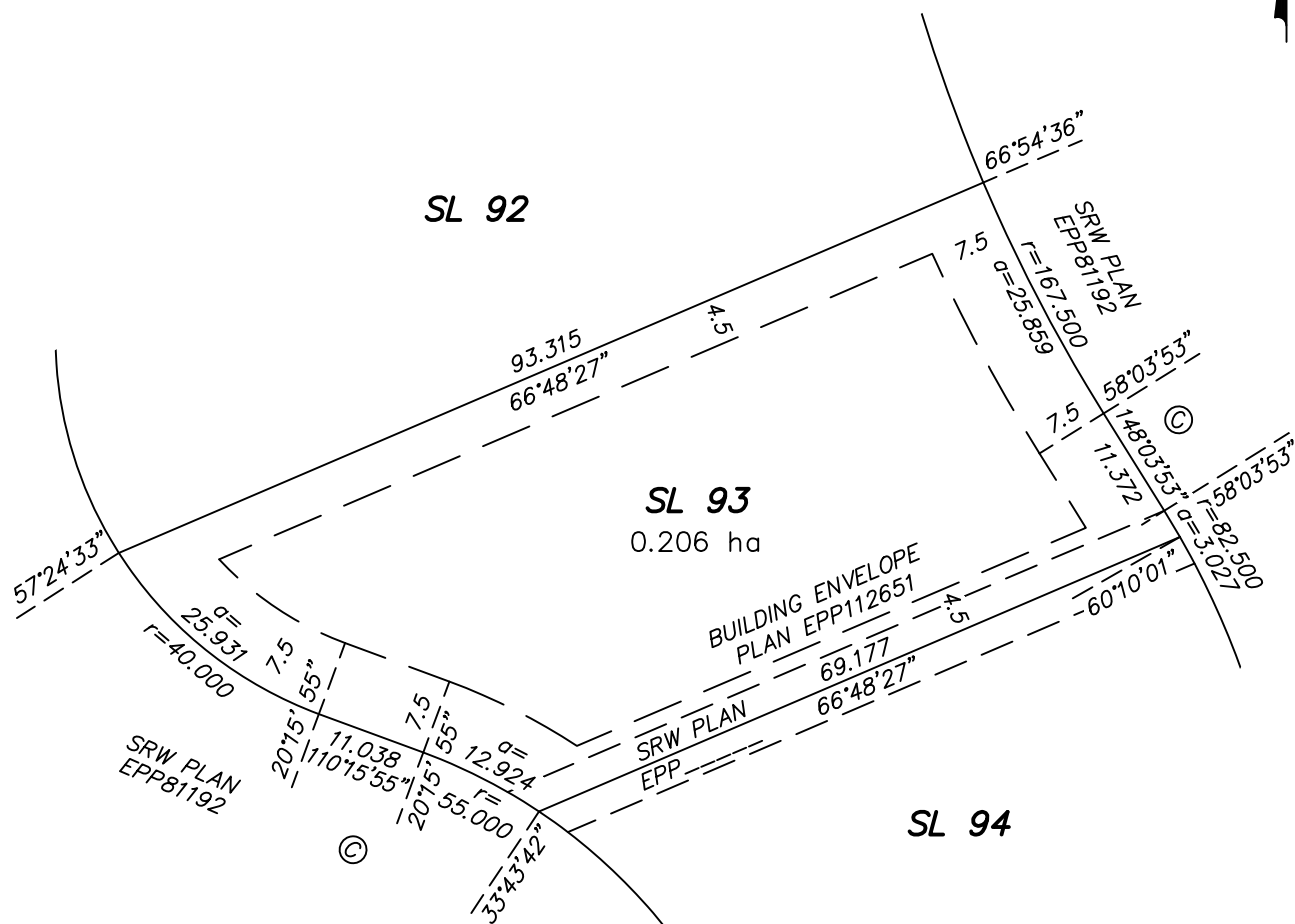

July 8, 2021

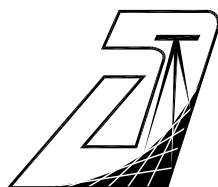

AXIS LAND SURVEYING LTD.  
B.C. & CANADA LANDS SURVEYORS  
202 - 33711 LAUREL STREET  
ABBOTSFORD, B.C. V2S 1X3  
T. 604-853-2700  
FILE : M 4217  
DWG : 4217-BS6-SKETCH (SL93)

**SKETCH OF STRATA LOT 94  
DISTRICT LOT 2247 GROUP 1  
NWD STRATA PLAN BCS3916**

0 5 10 15 25 50 75





**SCALE 1 : 750**

DISTANCES ARE IN METRES

**LEGEND**

- SL DENOTES STRATA LOT
- ha DENOTES HECTARES
- © DENOTES COMMON PROPERTY

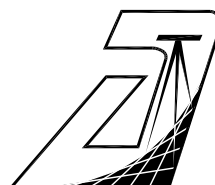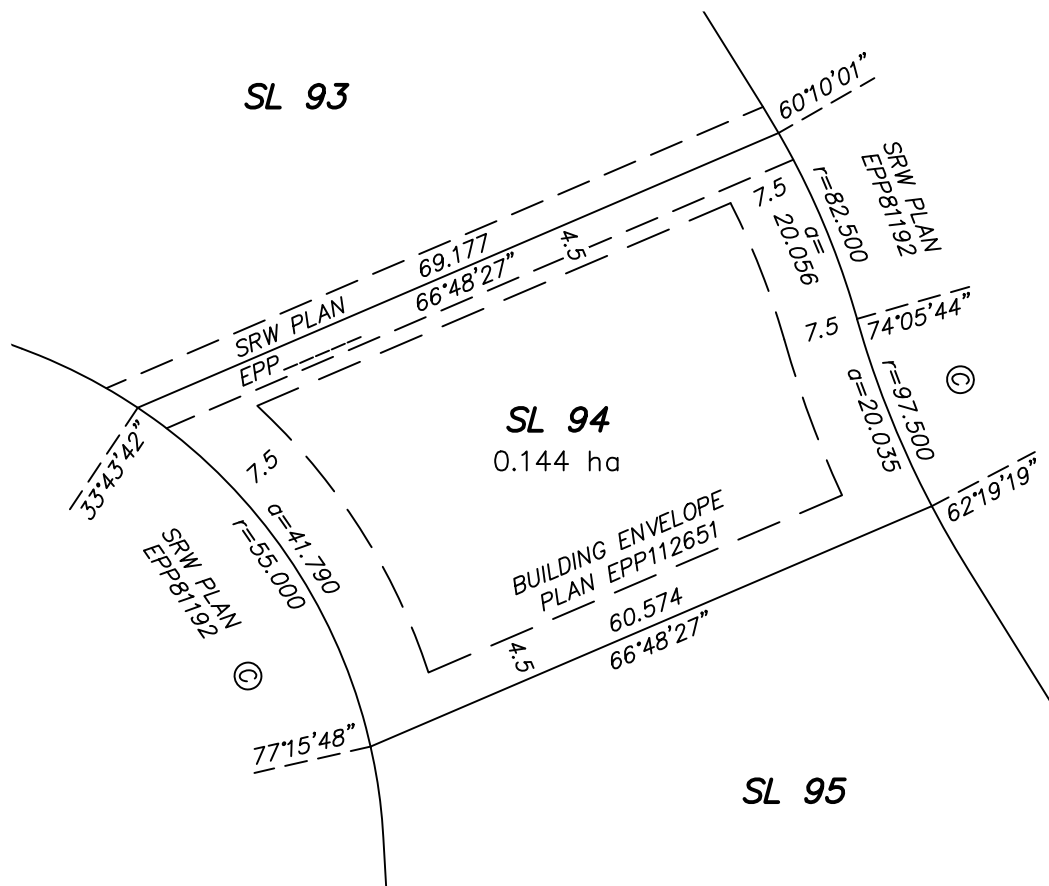

AXIS LAND SURVEYING LTD.  
B.C. & CANADA LANDS SURVEYORS  
202 - 33711 LAUREL STREET  
ABBOTSFORD, B.C. V2S 1X3  
T. 604-853-2700  
FILE : M 4217  
DWG : 4217-BS6-SKETCH (SL94)

July 8, 2021

**SKETCH OF STRATA LOT 95  
DISTRICT LOT 2247 GROUP 1  
NWD STRATA PLAN BCS3916**

0 5 10 15 25 50 75



**SCALE 1 : 750**



DISTANCES ARE IN METRES

**LEGEND**

SL DENOTES STRATA LOT

ha DENOTES HECTARES


© DENOTES COMMON PROPERTY

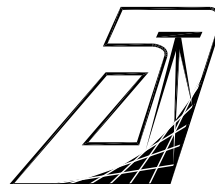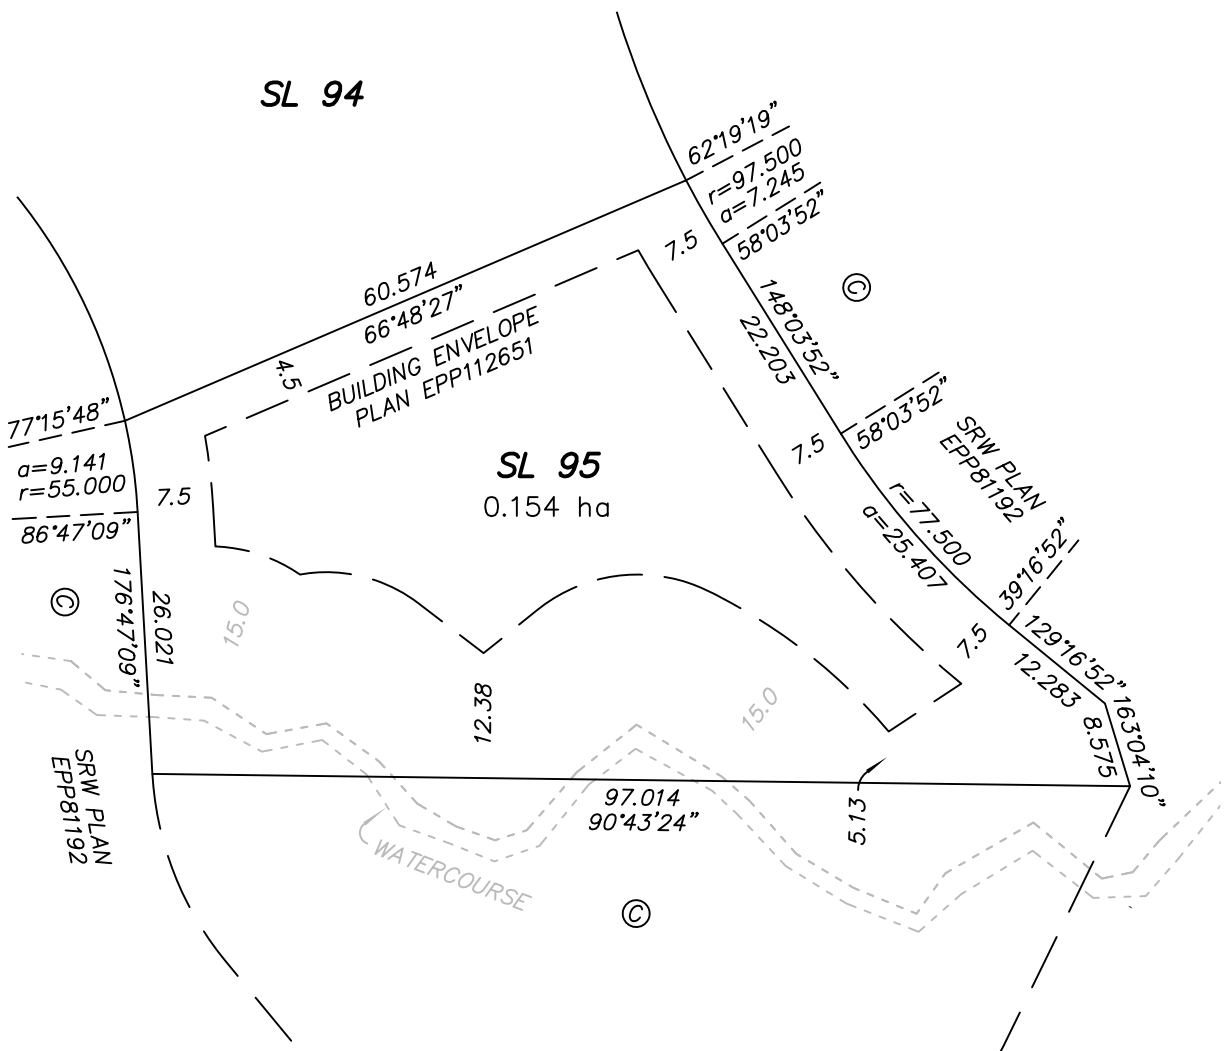

AXIS LAND SURVEYING LTD.  
B.C. & CANADA LANDS SURVEYORS  
202 - 33711 LAUREL STREET  
ABBOTSFORD, B.C. V2S 1X3  
T. 604-853-2700  
FILE : M 4217  
DWG : 4217-BS6-SKETCH (SL95)

June 29, 2021




**SKETCH OF STRATA LOT 96  
DISTRICT LOT 2247 GROUP 1  
NWD STRATA PLAN BCS3916**

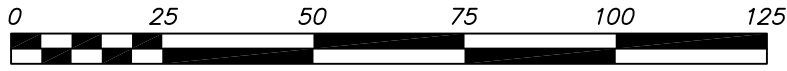

**SCALE 1 : 1250** DISTANCES ARE IN METRES

**LEGEND**

- SL DENOTES STRATA LOT
- ha DENOTES HECTARES
- © DENOTES COMMON PROPERTY

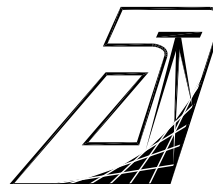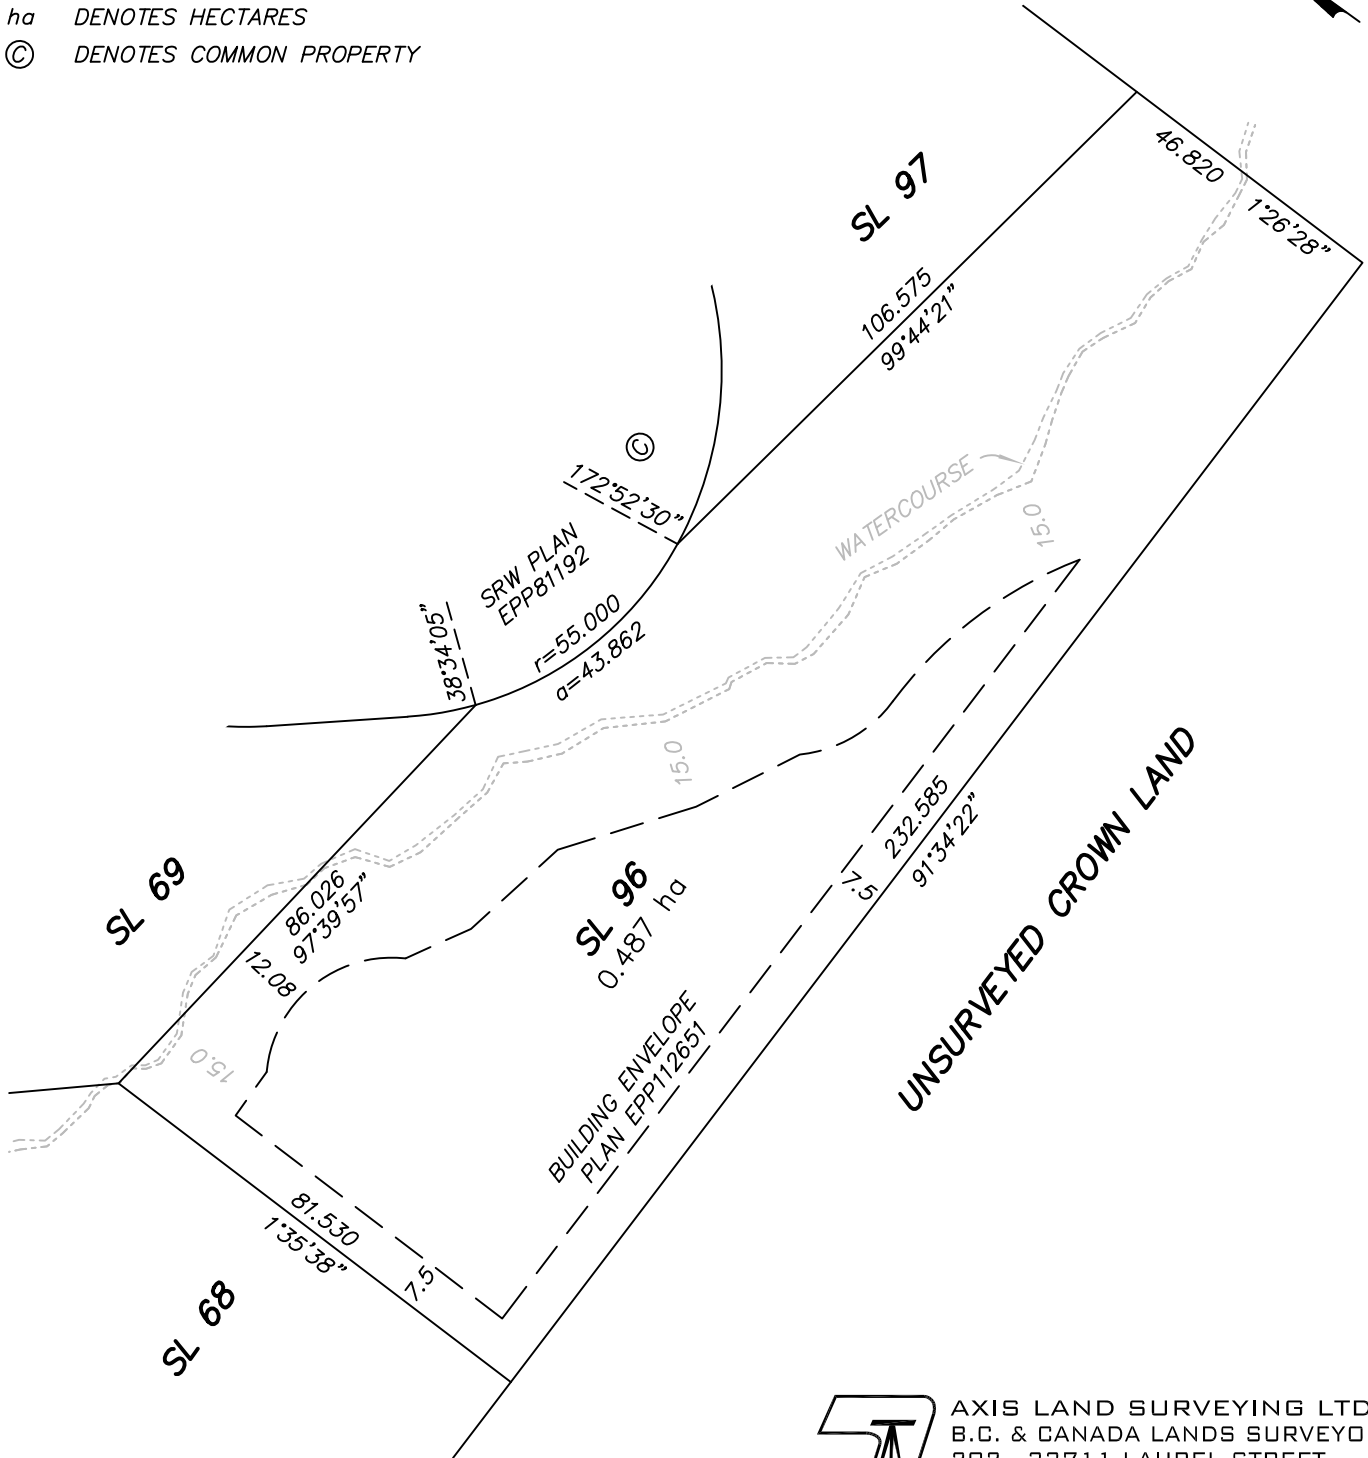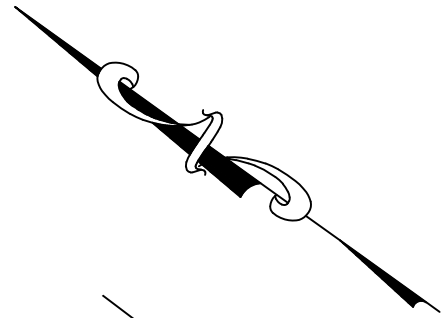

AXIS LAND SURVEYING LTD.  
B.C. & CANADA LANDS SURVEYORS  
202 - 33711 LAUREL STREET  
ABBOTSFORD, B.C. V2S 1X3  
T. 604-853-2700  
FILE : M 4217  
DWG : 4217-BS6-SKETCH (SL96)

June 29, 2021




**SKETCH OF STRATA LOT 97  
DISTRICT LOT 2247 GROUP 1  
NWD STRATA PLAN BCS3916**



**SCALE 1 : 1250** DISTANCES ARE IN METRES

**LEGEND**

- SL DENOTES STRATA LOT
- ha DENOTES HECTARES
- © DENOTES COMMON PROPERTY

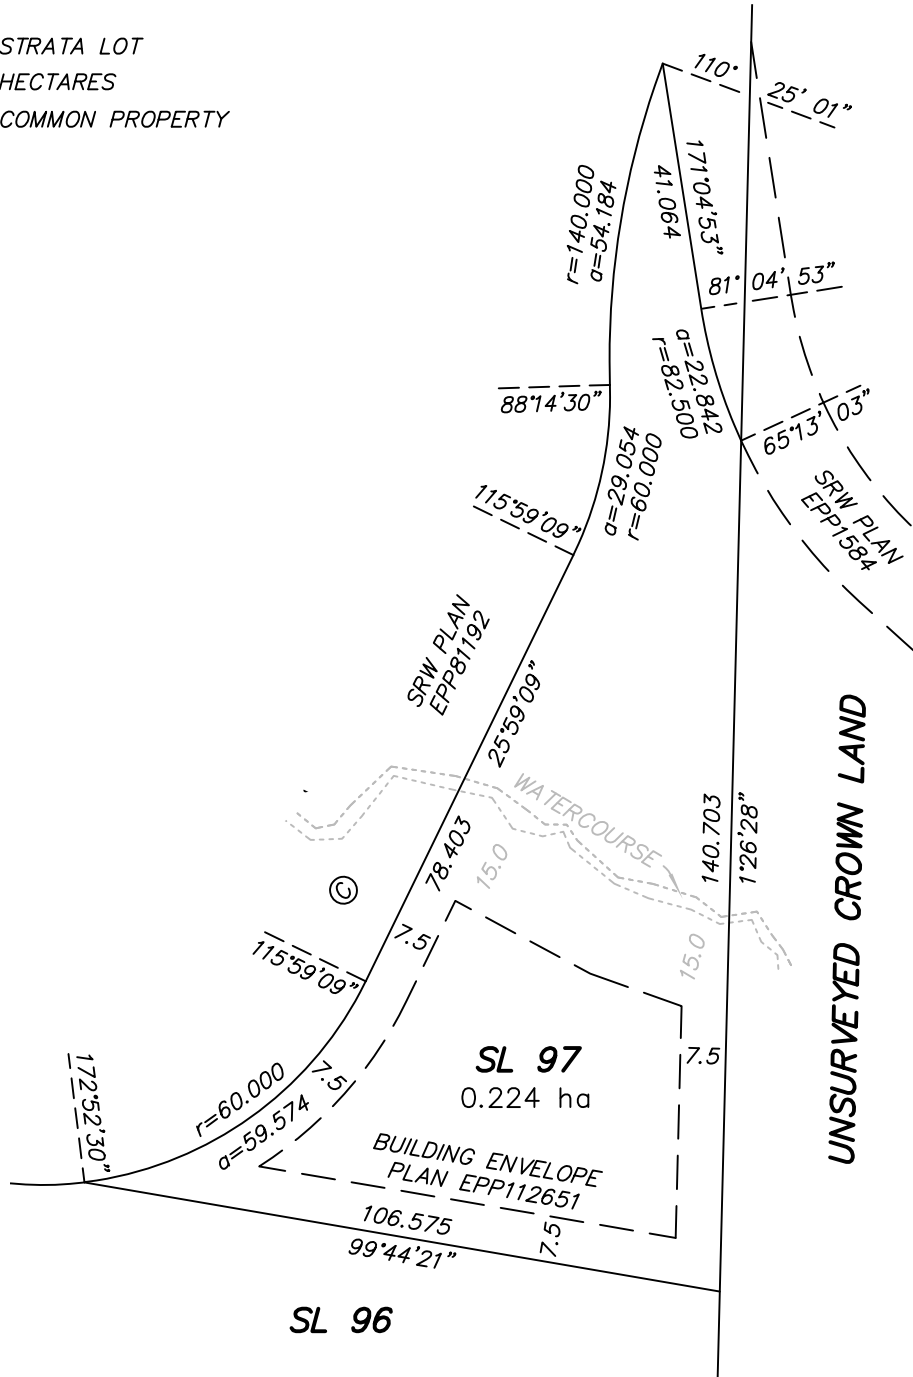

AXIS LAND SURVEYING LTD.  
B.C. & CANADA LANDS SURVEYORS  
202 - 33711 LAUREL STREET  
ABBOTSFORD, B.C. V2S 1X3  
T. 604-853-2700  
FILE : M 4217  
DWG : 4217-BS6-SKETCH (SL97)

June 29, 2021

**SKETCH OF STRATA LOT 98  
DISTRICT LOT 2247 GROUP 1  
NWD STRATA PLAN BCS3916**





**SCALE 1 : 750**

DISTANCES ARE IN METRES

**LEGEND**

- SL DENOTES STRATA LOT
- ha DENOTES HECTARES
- © DENOTES COMMON PROPERTY

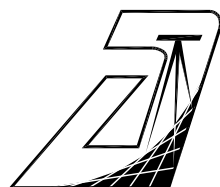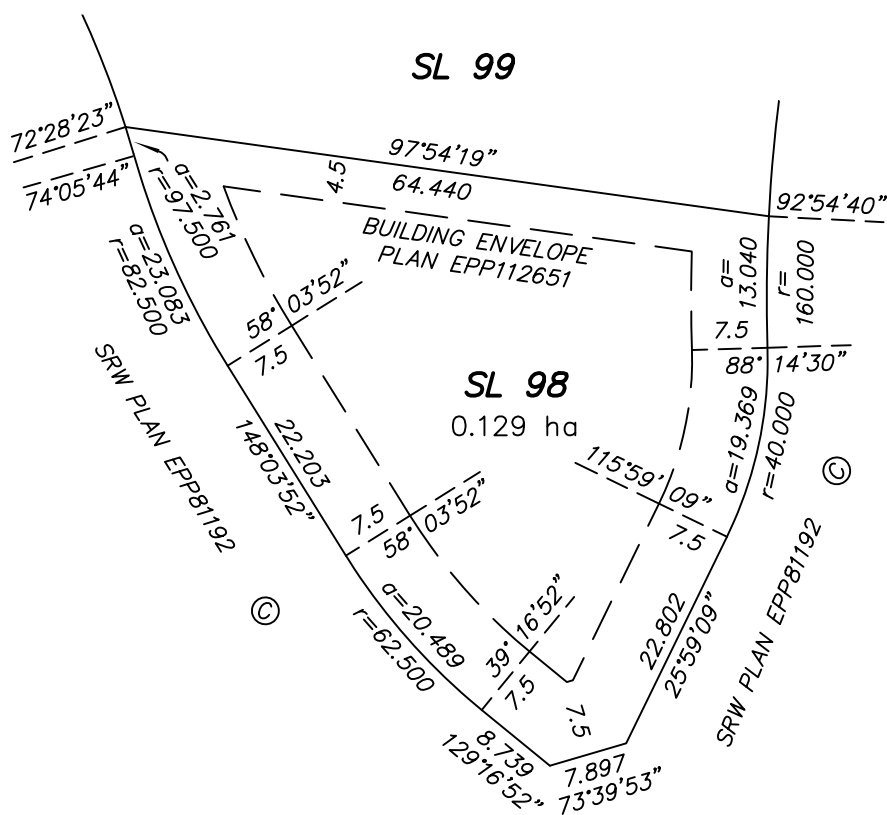

AXIS LAND SURVEYING LTD.  
B.C. & CANADA LANDS SURVEYORS  
202 - 33711 LAUREL STREET  
ABBOTSFORD, B.C. V2S 1X3  
T. 604-853-2700  
FILE : M 4217  
DWG : 4217-BS6-SKETCH (SL98)

June 29, 2021


**SKETCH OF STRATA LOT 99  
DISTRICT LOT 2247 GROUP 1  
NWD STRATA PLAN BCS3916**



**SCALE 1 : 750** DISTANCES ARE IN METRES

**LEGEND**


- SL DENOTES STRATA LOT
- ha DENOTES HECTARES
- © DENOTES COMMON PROPERTY

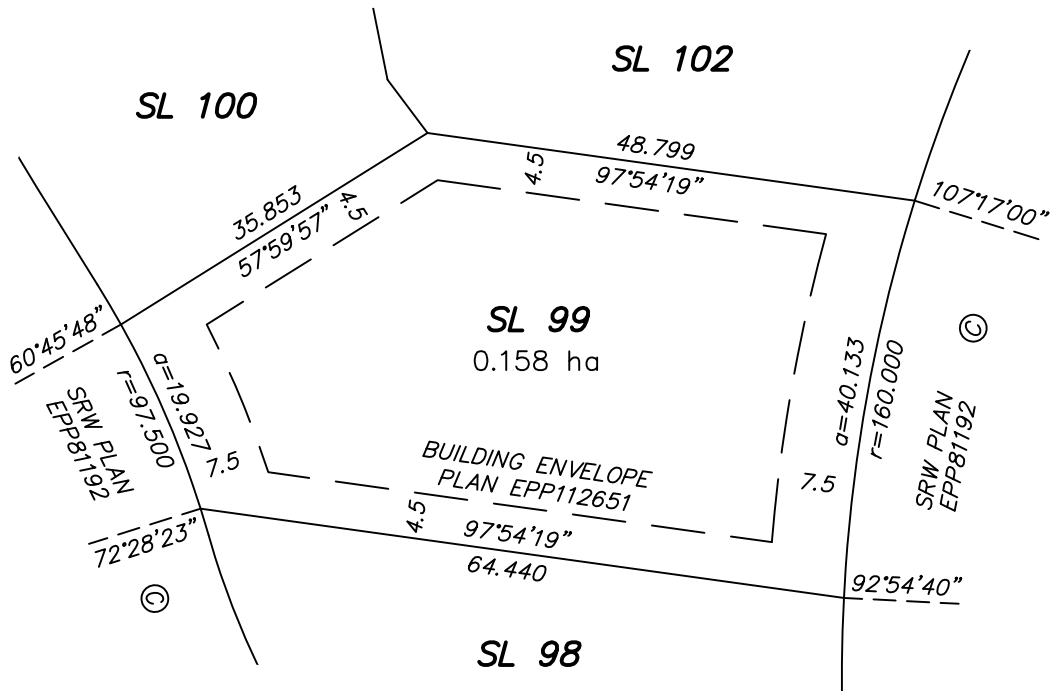

AXIS LAND SURVEYING LTD.  
B.C. & CANADA LANDS SURVEYORS  
202 - 33711 LAUREL STREET  
ABBOTSFORD, B.C. V2S 1X3  
T. 604-853-2700  
FILE : M 4217  
DWG : 4217-BS6-SKETCH (SL99)

June 29, 2021

**SKETCH OF STRATA LOT 100  
DISTRICT LOT 2247 GROUP 1  
NWD STRATA PLAN BCS3916**

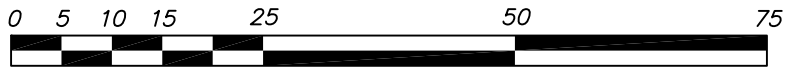

**SCALE 1 : 750**



DISTANCES ARE IN METRES

**LEGEND**

SL DENOTES STRATA LOT

ha DENOTES HECTARES

© DENOTES COMMON PROPERTY

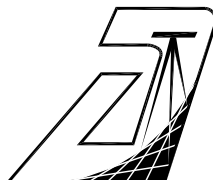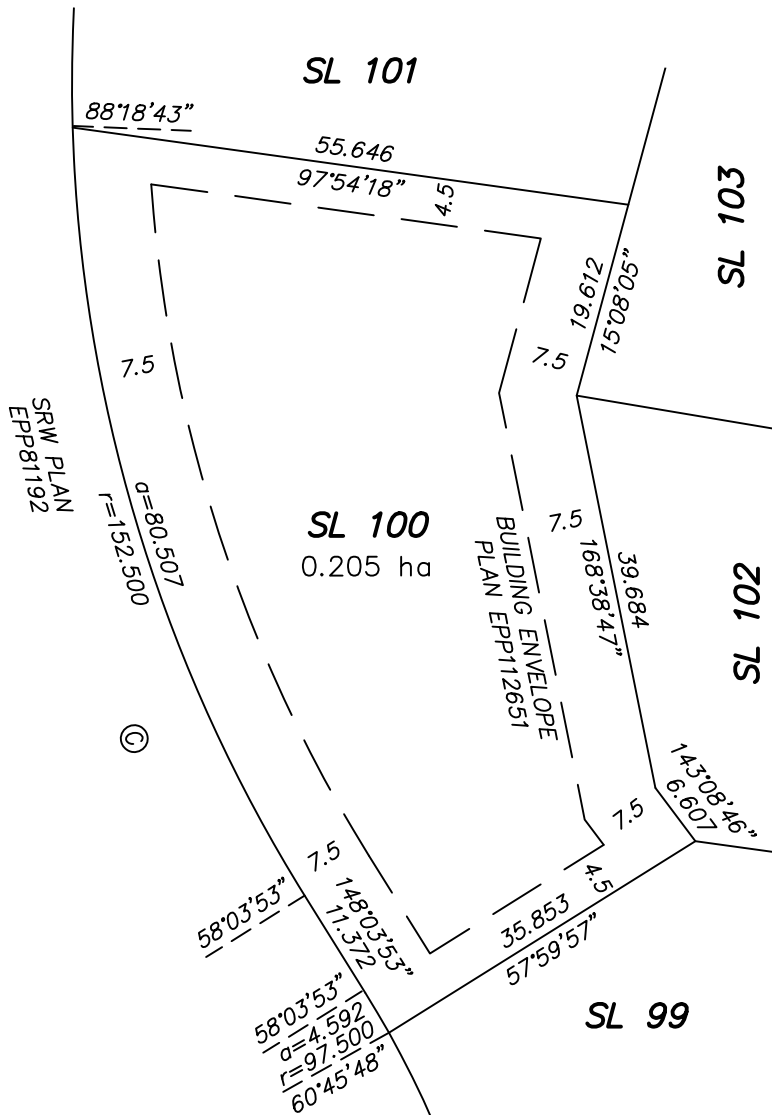

**AXIS LAND SURVEYING LTD.**  
 B.C. & CANADA LANDS SURVEYORS  
 202 - 33711 LAUREL STREET  
 ABBOTSFORD, B.C. V2S 1X3  
 T. 604-853-2700  
 FILE : M 4217  
 DWG : 4217-BS6-SKETCH (SL100)

June 29, 2021

**SKETCH OF STRATA LOT 101  
DISTRICT LOT 2247 GROUP 1  
NWD STRATA PLAN BCS3916**





**SCALE 1 : 750**

DISTANCES ARE IN METRES

**LEGEND**

- SL DENOTES STRATA LOT
- ha DENOTES HECTARES
- © DENOTES COMMON PROPERTY

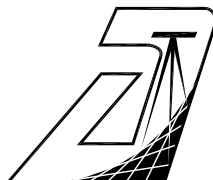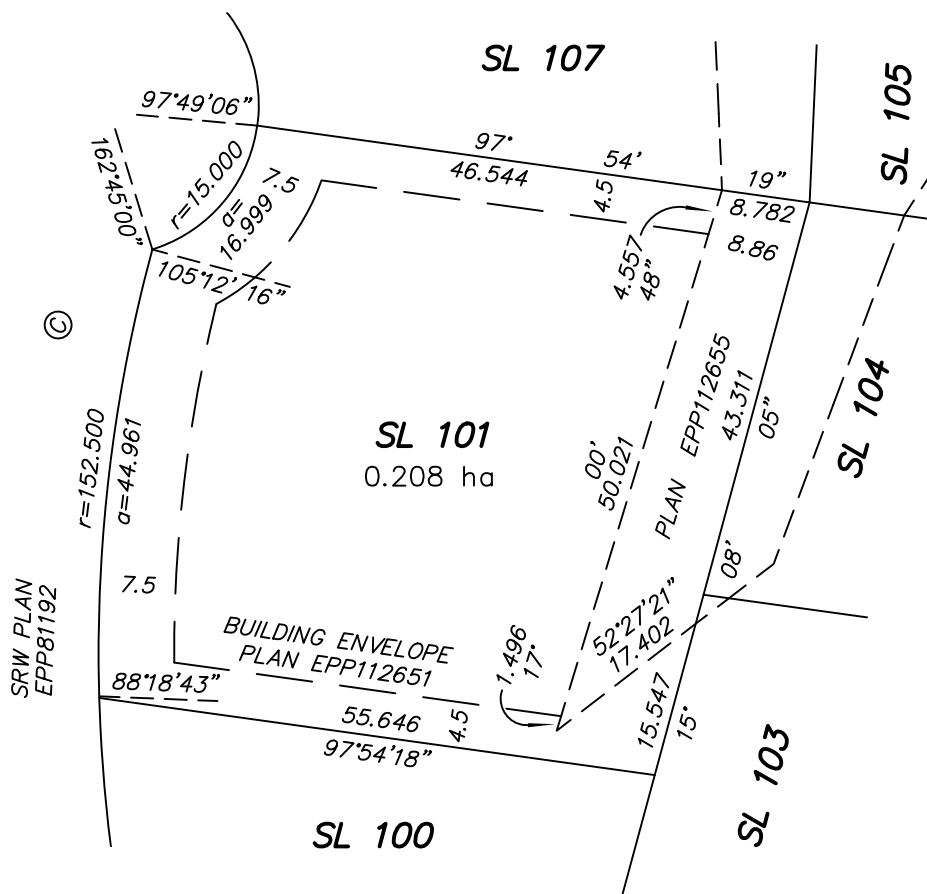

AXIS LAND SURVEYING LTD.  
B.C. & CANADA LANDS SURVEYORS  
202 - 33711 LAUREL STREET  
ABBOTSFORD, B.C. V2S 1X3  
T. 604-853-2700  
FILE : M 4217  
DWG : 4217-BS6-SKETCH (SL101)

June 29, 2021


**SKETCH OF STRATA LOT 102  
DISTRICT LOT 2247 GROUP 1  
NWD STRATA PLAN BCS3916**




**SCALE 1 : 750** DISTANCES ARE IN METRES

**LEGEND**

- SL DENOTES STRATA LOT
- ha DENOTES HECTARES
- © DENOTES COMMON PROPERTY

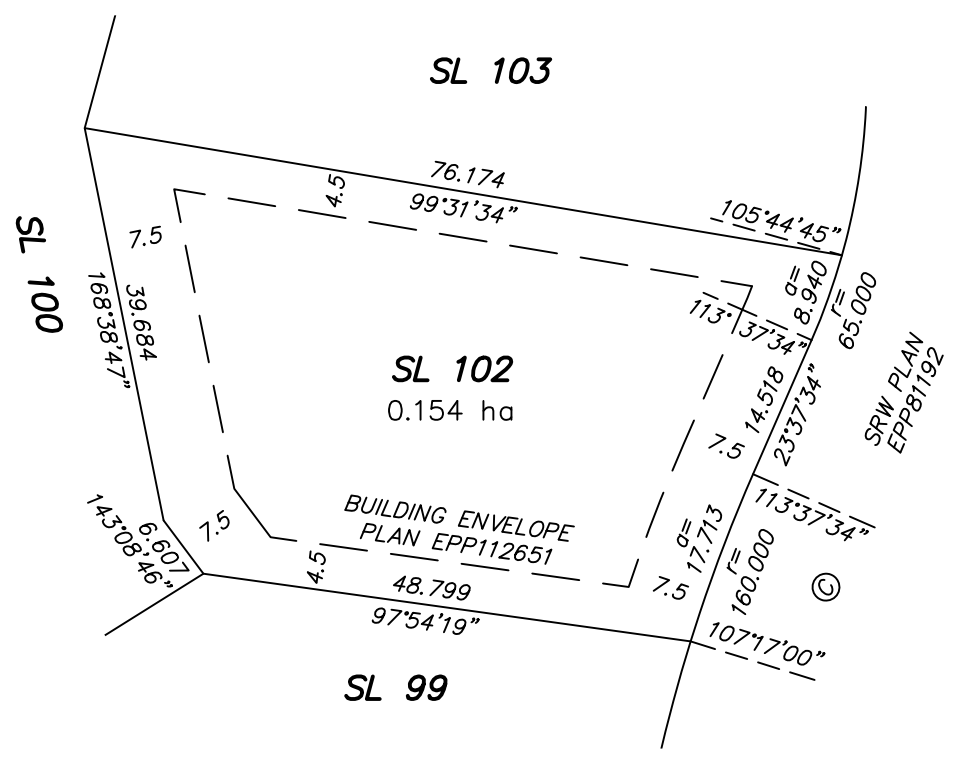

June 29, 2021

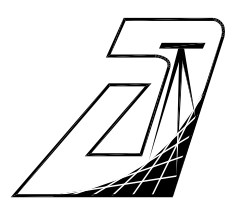

**AXIS LAND SURVEYING LTD.**  
B.C. & CANADA LANDS SURVEYORS  
202 - 33711 LAUREL STREET  
ABBOTSFORD, B.C. V2S 1X3  
T. 604-853-2700  
FILE : M 4217  
DWG : 4217-BS6-SKETCH (SL102)

**SKETCH OF STRATA LOT 103  
DISTRICT LOT 2247 GROUP 1  
NWD STRATA PLAN BCS3916**



0 5 10 15 25 50 75



**SCALE 1 : 750** DISTANCES ARE IN METRES

**LEGEND**

- SL DENOTES STRATA LOT
- ha DENOTES HECTARES
- © DENOTES COMMON PROPERTY

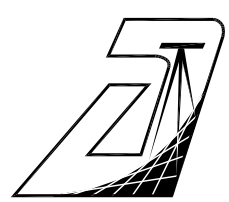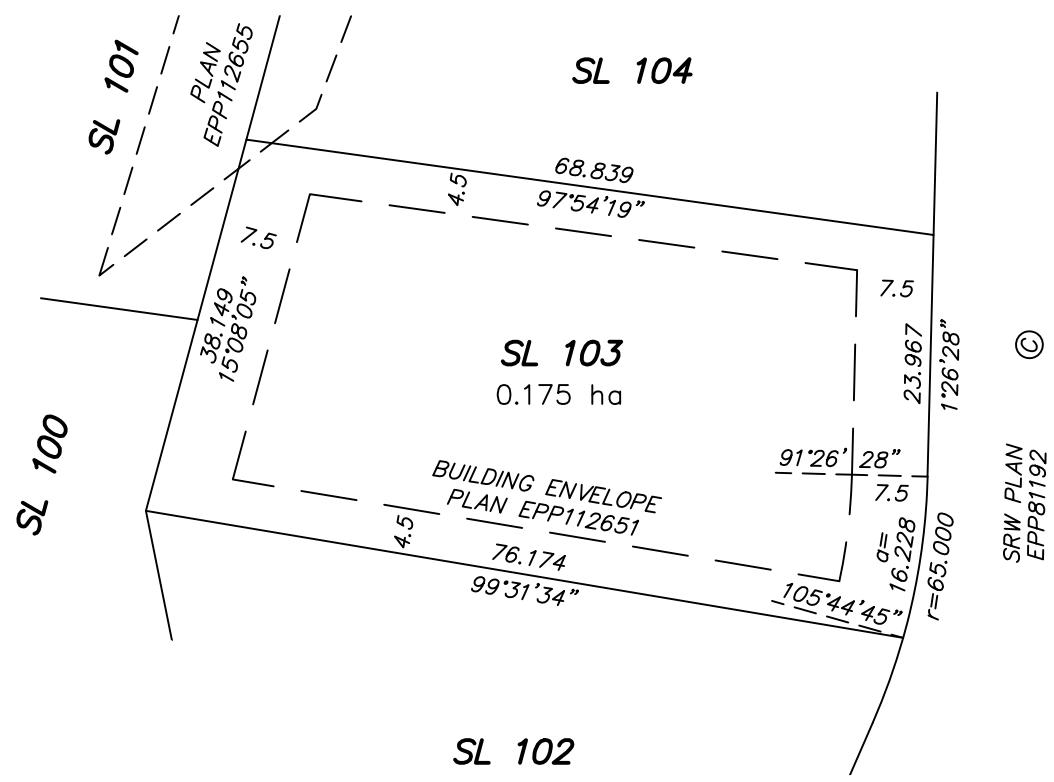

**AXIS LAND SURVEYING LTD.**  
B.C. & CANADA LANDS SURVEYORS  
202 - 33711 LAUREL STREET  
ABBOTSFORD, B.C. V2S 1X3  
T. 604-853-2700  
FILE : M 4217  
DWG : 4217-BS6-SKETCH (SL103)

June 29, 2021

**SKETCH OF STRATA LOT 104  
DISTRICT LOT 2247 GROUP 1  
NWD STRATA PLAN BCS3916**



0 5 10 15 25 50 75



**SCALE 1 : 750** DISTANCES ARE IN METRES

**LEGEND**

- SL DENOTES STRATA LOT
- ha DENOTES HECTARES
- © DENOTES COMMON PROPERTY

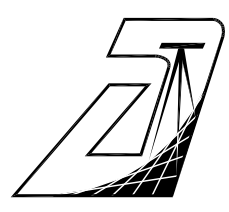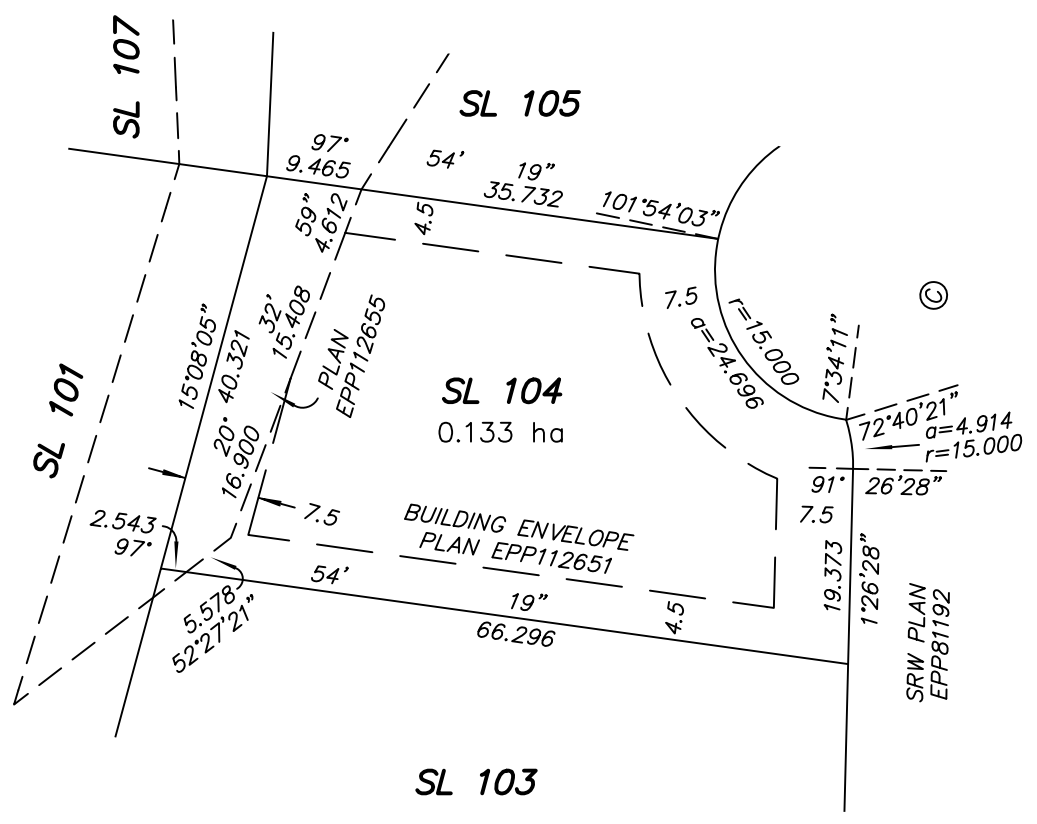

**AXIS LAND SURVEYING LTD.**  
 B.C. & CANADA LANDS SURVEYORS  
 202 - 33711 LAUREL STREET  
 ABBOTSFORD, B.C. V2S 1X3  
 T. 604-853-2700  
 FILE : M 4217  
 DWG : 4217-BS6-SKETCH (SL104)

June 29, 2021



**SKETCH OF STRATA LOT 105  
DISTRICT LOT 2247 GROUP 1  
NWD STRATA PLAN BCS3916**



0 5 10 15 25 50 75



**SCALE 1 : 750** DISTANCES ARE IN METRES

**LEGEND**

- SL DENOTES STRATA LOT
- ha DENOTES HECTARES
- © DENOTES COMMON PROPERTY

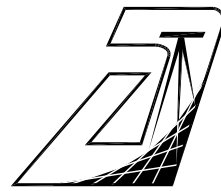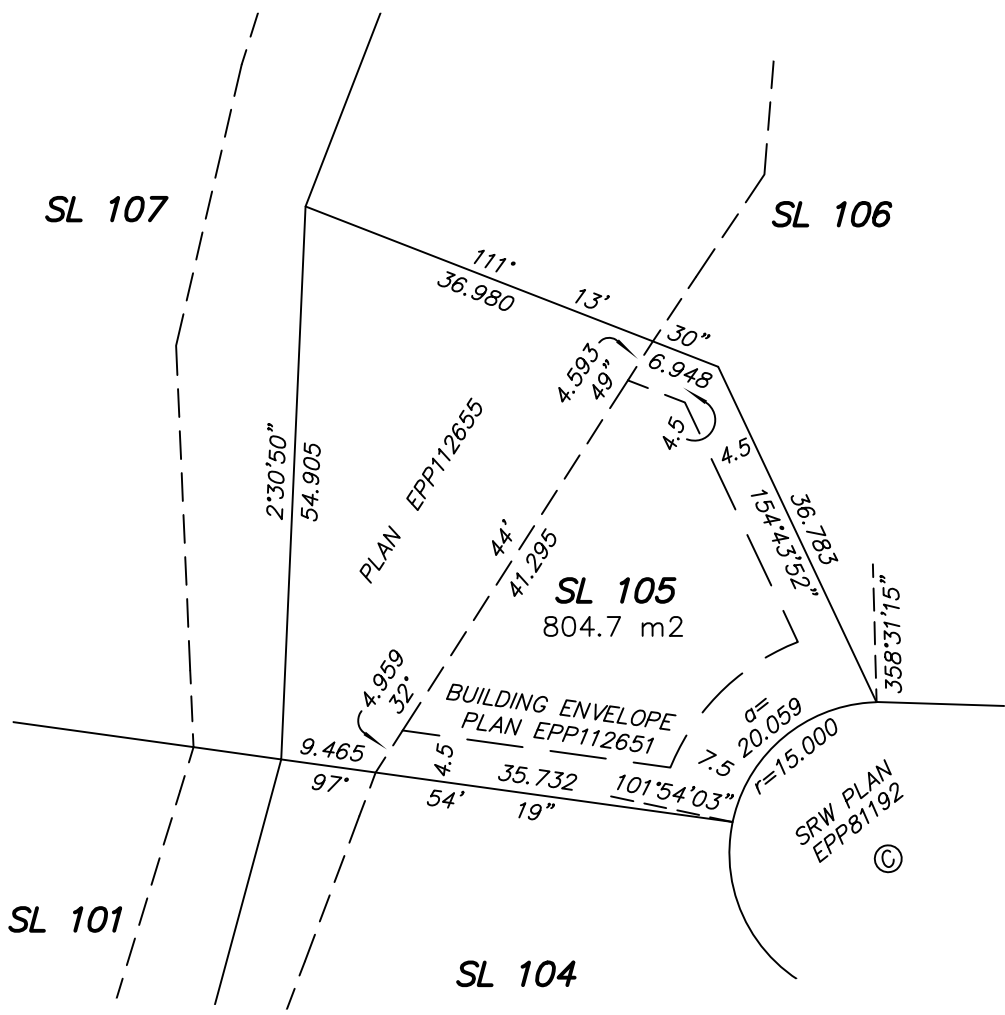

**AXIS LAND SURVEYING LTD.**  
B.C. & CANADA LANDS SURVEYORS  
202 - 33711 LAUREL STREET  
ABBOTSFORD, B.C. V2S 1X3  
T. 604-853-2700  
FILE : M 4217  
DWG : 4217-BS6-SKETCH (SL105)

June 29, 2021

**SKETCH OF STRATA LOT 106  
DISTRICT LOT 2247 GROUP 1  
NWD STRATA PLAN BCS3916**

0 25 50 75 100 125



**SCALE 1 : 1250**


DISTANCES ARE IN METRES

**LEGEND**


SL DENOTES STRATA LOT

ha DENOTES HECTARES

© DENOTES COMMON PROPERTY

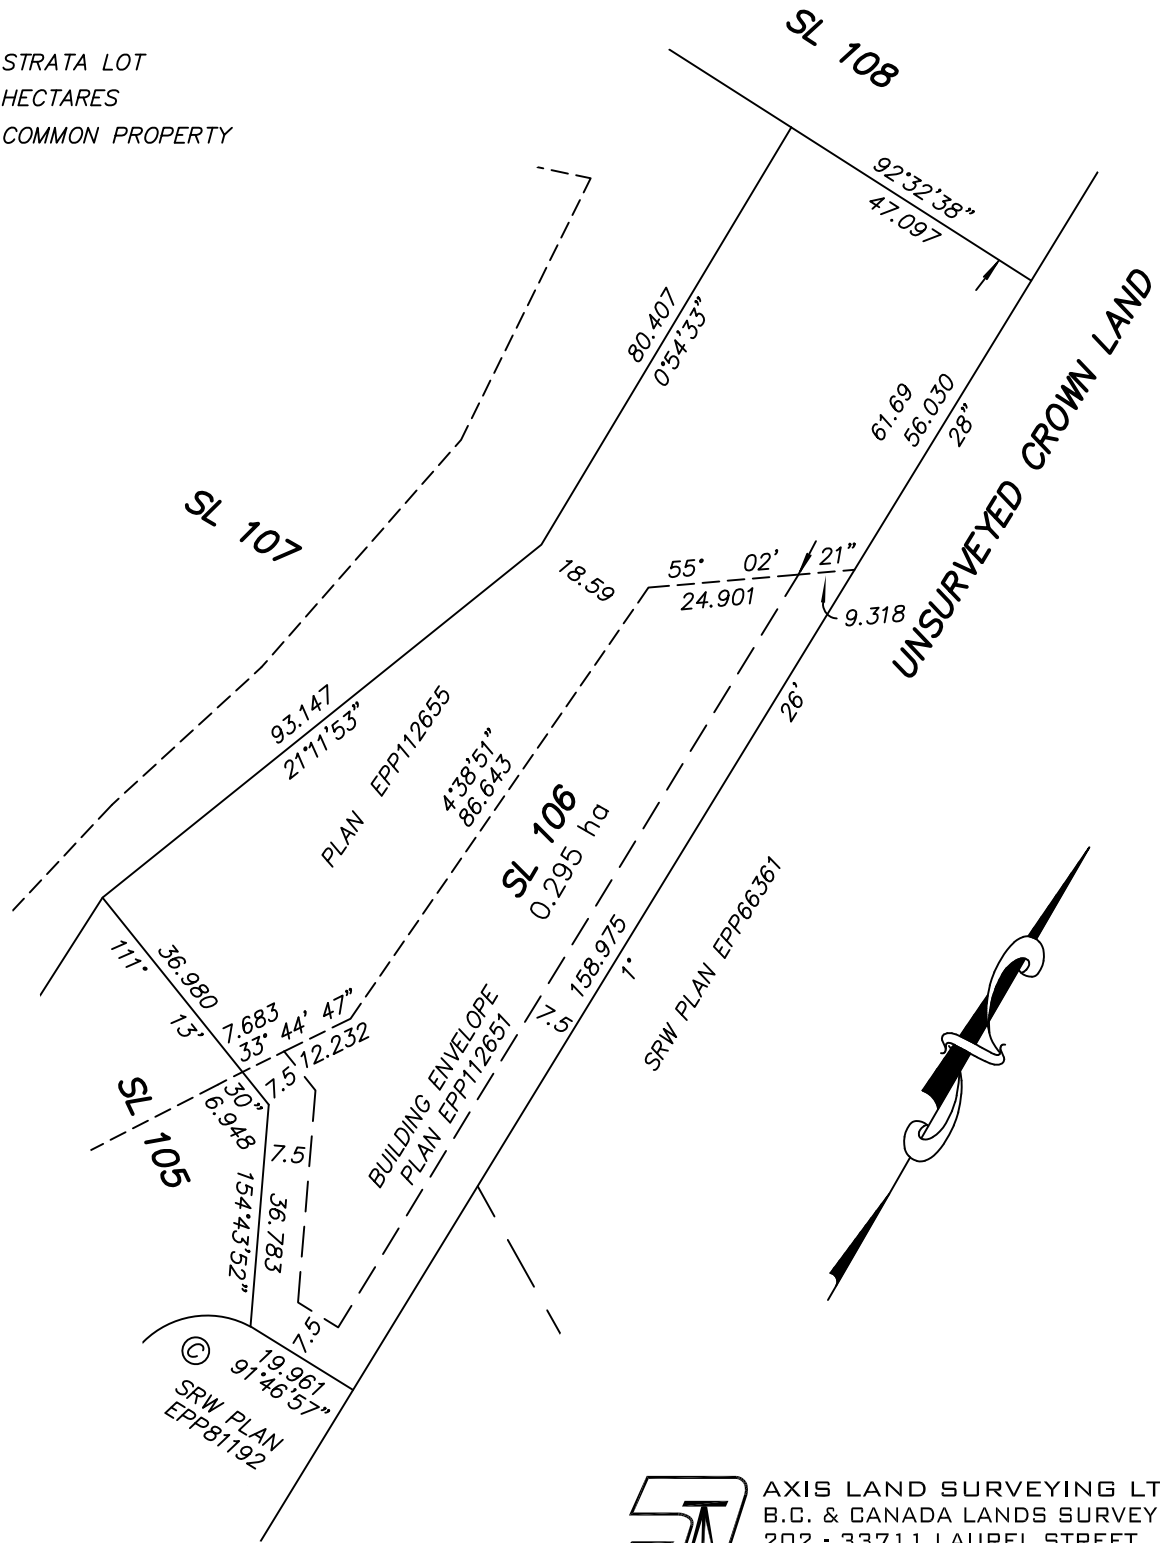

June 29, 2021

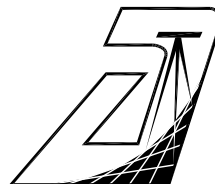

AXIS LAND SURVEYING LTD.  
B.C. & CANADA LANDS SURVEYORS  
202 - 33711 LAUREL STREET  
ABBOTSFORD, B.C. V2S 1X3  
T. 604-853-2700  
FILE : M 4217  
DWG : 4217-BS6-SKETCH (SL106)

**SKETCH OF STRATA LOT 107  
DISTRICT LOT 2247 GROUP 1  
NWD STRATA PLAN BCS3916**


0 25 50 75 100 125




**SCALE 1 : 1250** DISTANCES ARE IN METRES

**LEGEND**

- SL DENOTES STRATA LOT
- ha DENOTES HECTARES
- © DENOTES COMMON PROPERTY

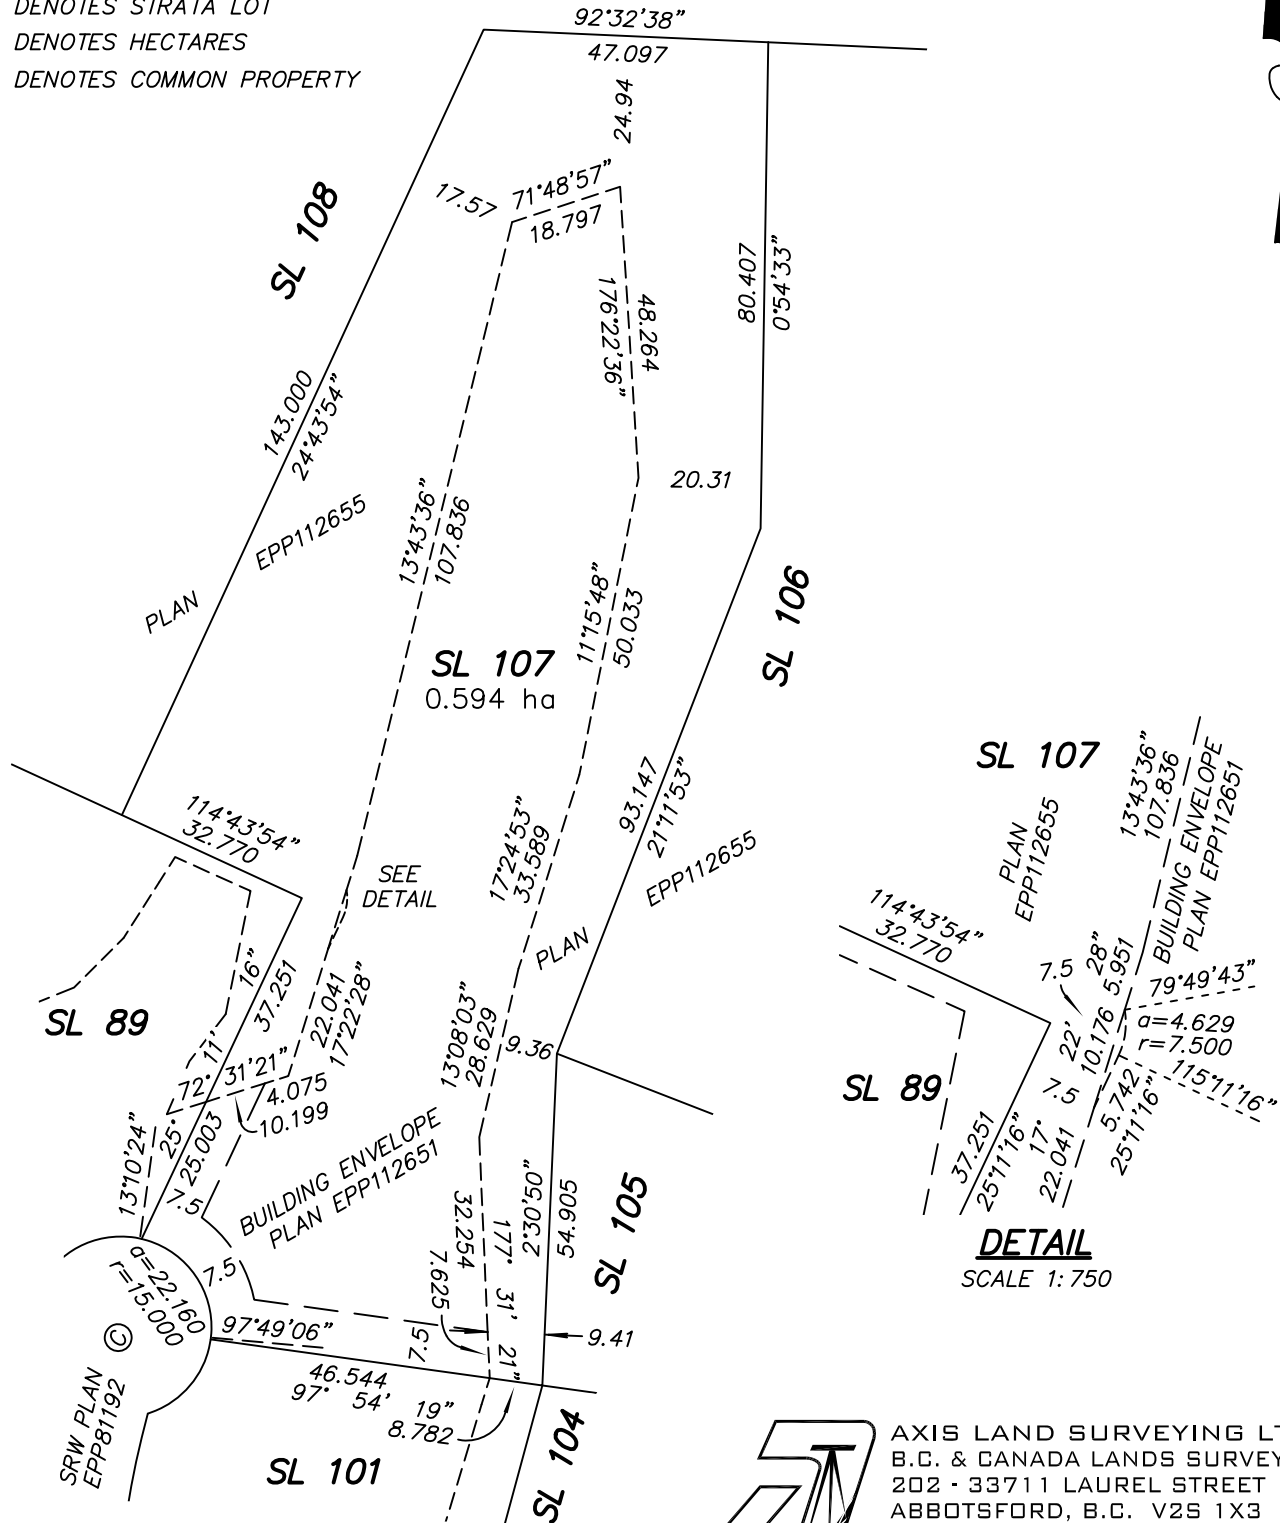

June 29, 2021

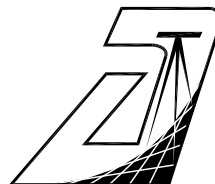

AXIS LAND SURVEYING LTD.  
B.C. & CANADA LANDS SURVEYORS  
202 - 33711 LAUREL STREET  
ABBOTSFORD, B.C. V2S 1X3  
T. 604-853-2700  
FILE : M 4217  
DWG : 4217-BS6-SKETCH (SL107)